

NOTE.


ALL SETTING OUT DIMENSIONS ARE TO BE CHECKED & AGREED ON SITE PRIOR TO WORKS STARTING.

(N.B.D) DENOTES NON BRICK DIMENSION
THIS DRAWING IS TO BE READ IN CONJUNCTION WITH
STRUCTURAL ENGINEERS DRAWINGS & DETAILS.
ANY CONFLICTING INFORMATION IS TO BE
CONFIRMED WITH N.J.ROUSE BEFORE
COMMENCING THE WORKS.


NOTE.

1. BED JOINT STAINLESS STEEL REINFORCEMENT IS TO BE PLACED ON ALL INTERNAL BLOCK WALLS INCLUDING INTERNAL SKIN OF CAVITY WALL AT EVERY SECOND COURSE AND ABOVE AND BELOW WINDOW / DOOR OPENINGS. CORNERS AND CHANGE IN DIRECTION.
2. DIMENSION SETTING OUT TO FRONT ELEVATION ARE TAKEN ABOVE BRICK/STONE PLINTH



BRICK ANGLES ARE TO BE FORMED FROM A MIXED BATCH OF FACING BRICKS ON SITE. CUT & STUCK BRICKS FOR GARAGE CORNER & BRICKS ARE TO BE DELIVERED TO MASTERLAY PRODUCTS LTD TEL: 07268 527100

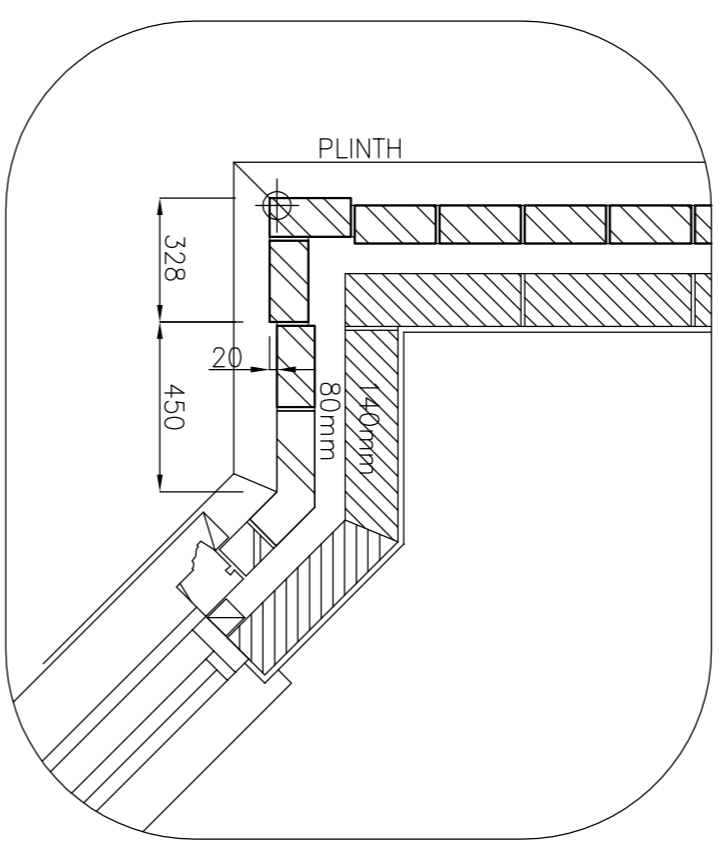

DETAIL A (QUOIN SETTING OUT)
GROUND FLOOR

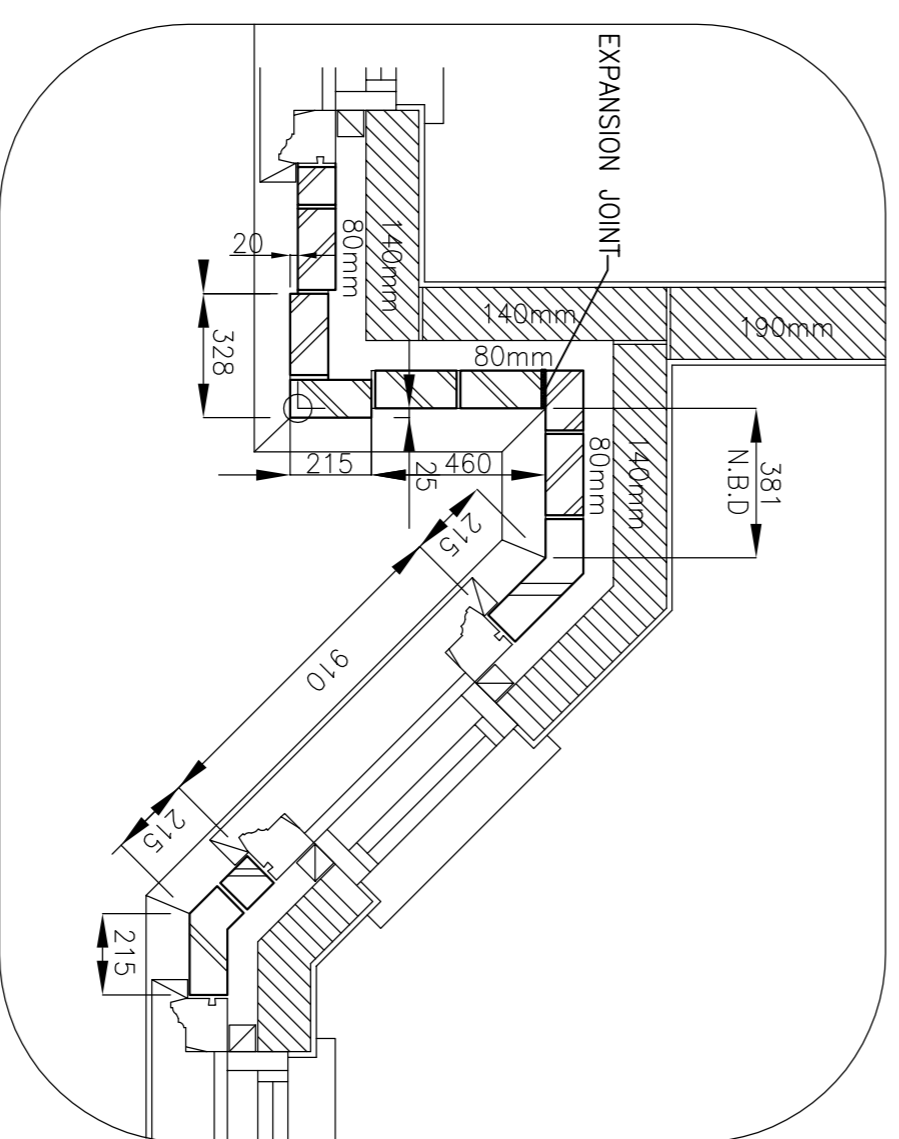

DETAIL B (QUOIN SETTING OUT)
GROUND FLOOR

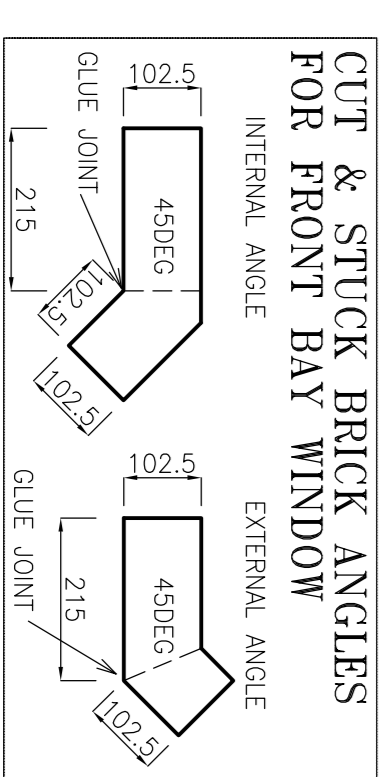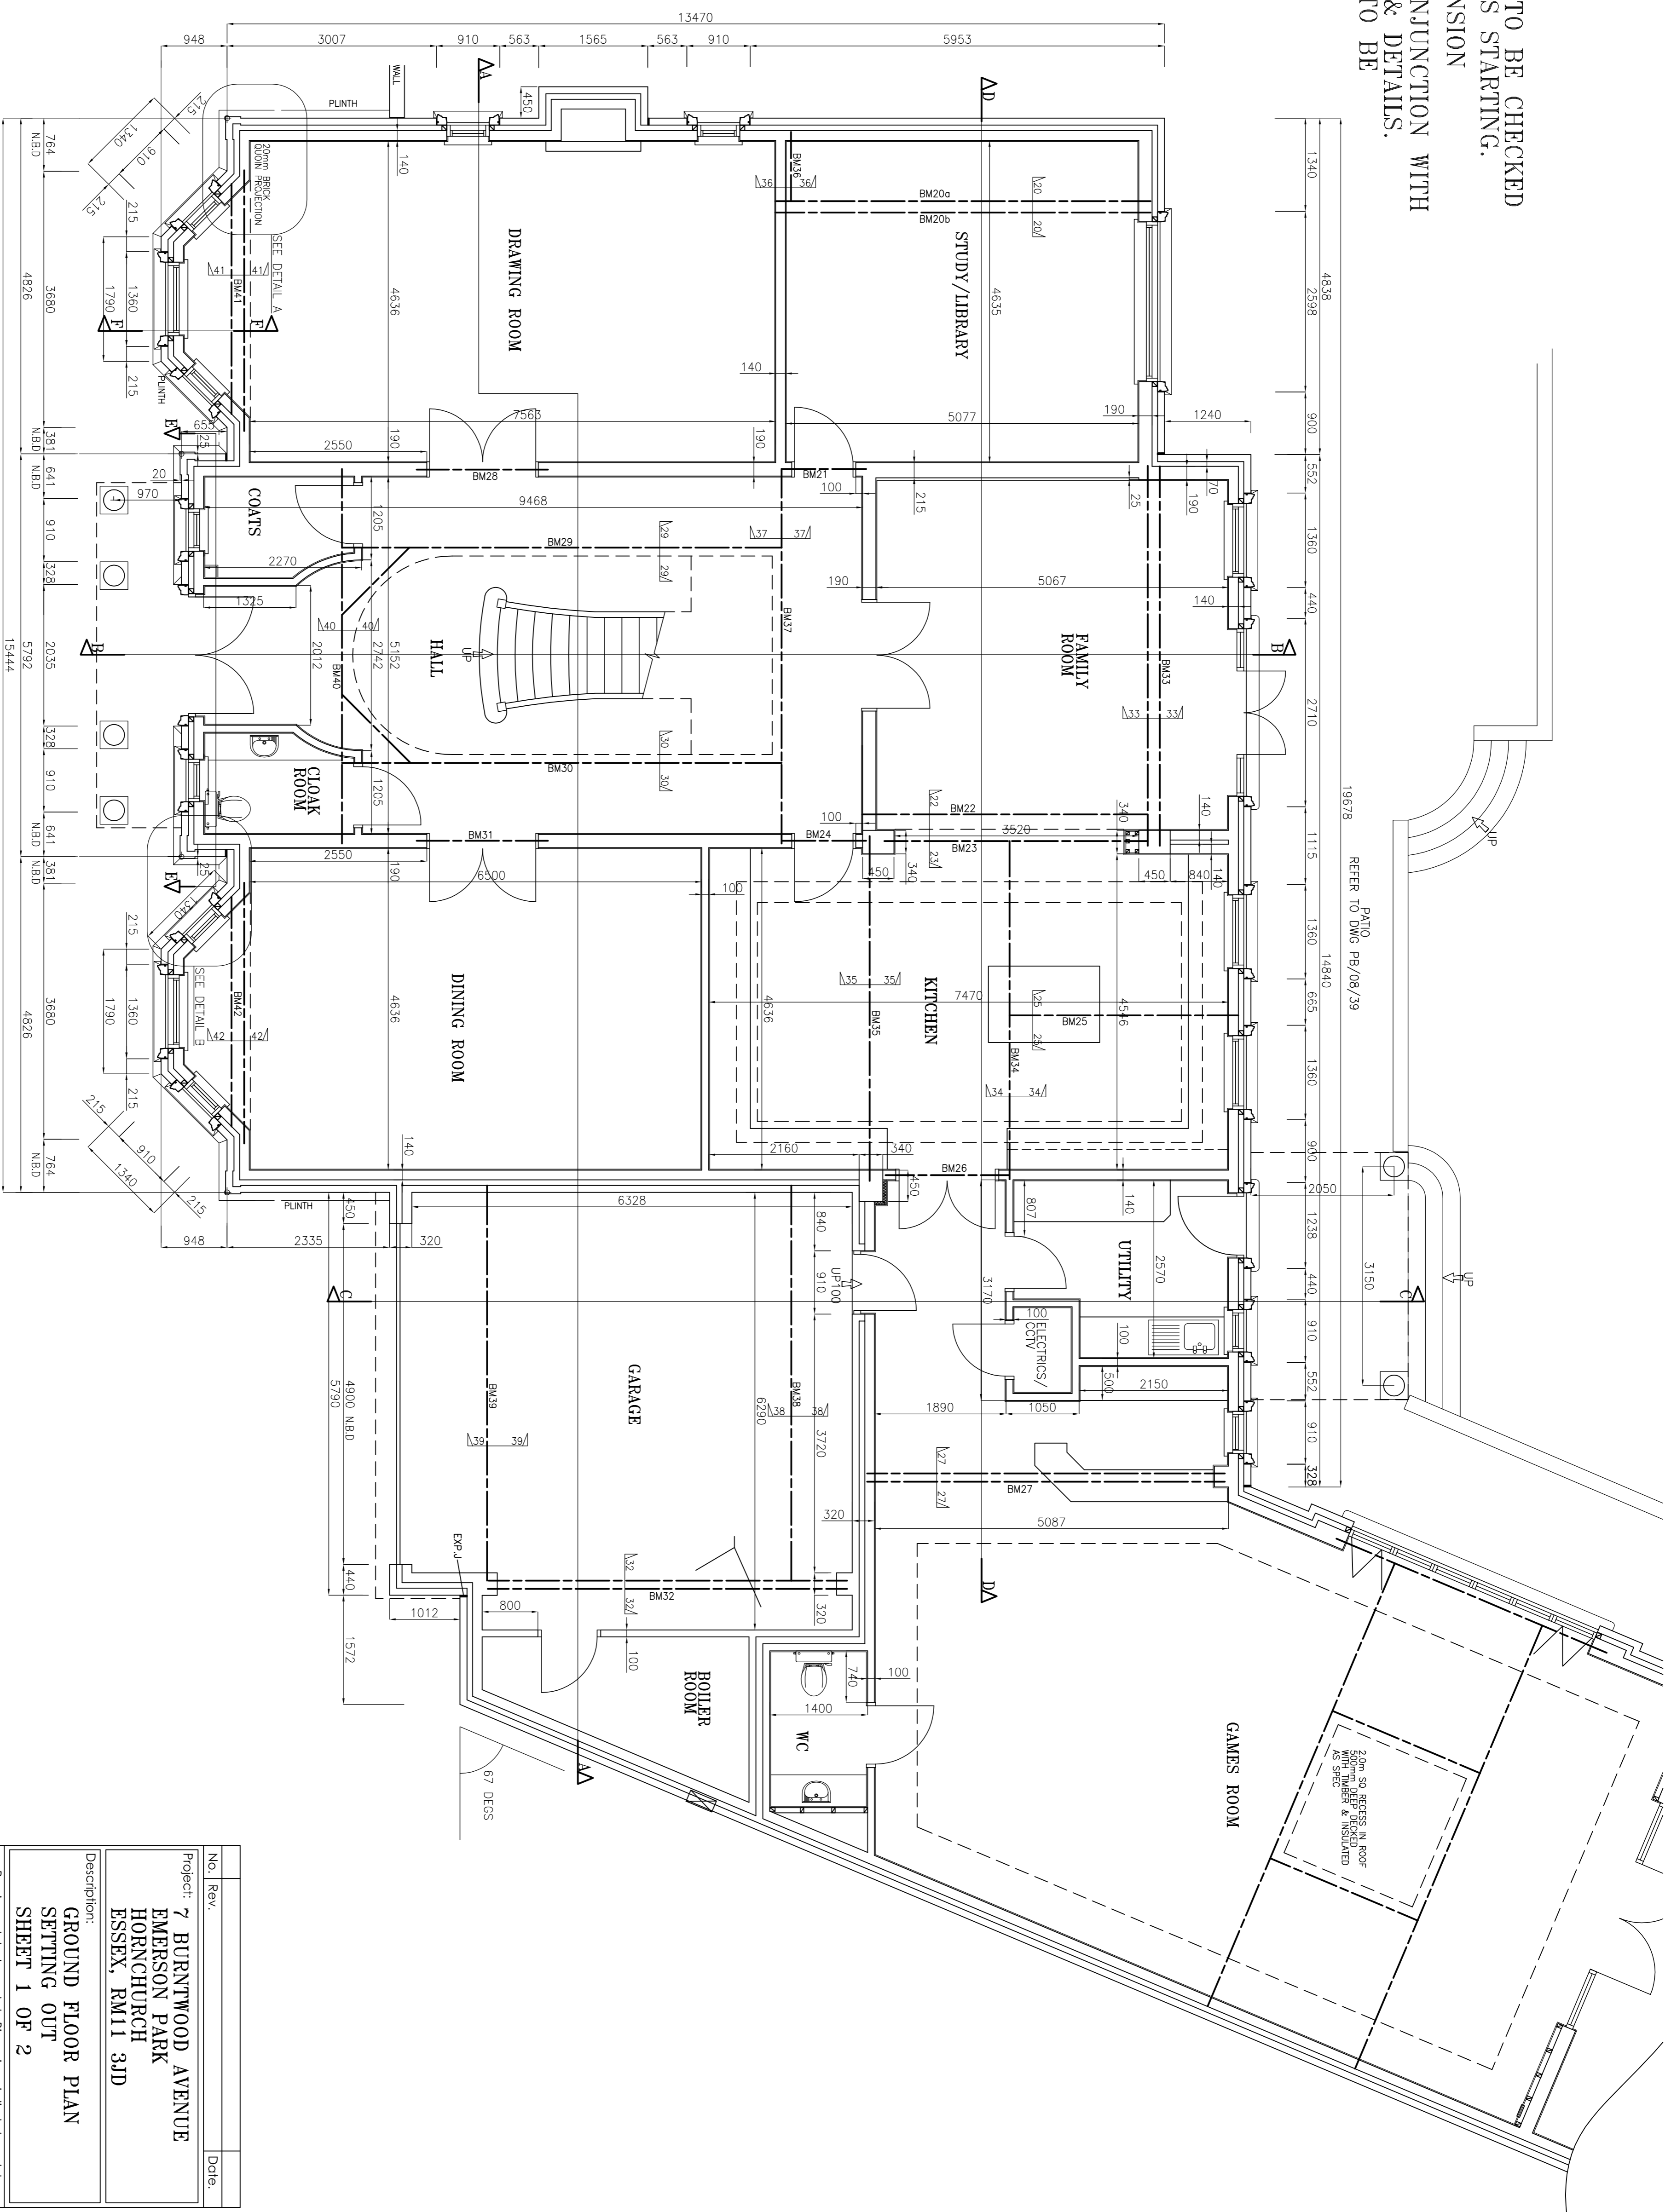

CUT & STUCK BRICK ANGLES
FOR FRONT BAY WINDOW

INTERNAL ANGLE

EXTERNAL ANGLE

No.	Rev.	Date

Project: 7 BURNWOOD AVENUE
EMERSON PARK
HORNCHURCH
ESSEX, RM11 3JD


Description:
GROUND FLOOR PLAN
SETTING OUT
SHEET 1 OF 2

Drawing not to be scaled. Dimensions indicated must be checked on site before manufacture by contractor. any discrepancy should be reported immediately.

DRN: NJR DRC: No. PB/08/10

SCALE: 1:50 REV.

DATE: NOV 08

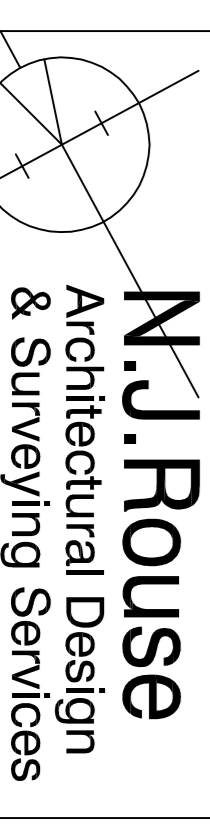

48 Heath Park Road, Romford, Essex, RM2 5UH
e: njrouse@ukonline.co.uk Web: www.njrouse.co.uk
t/f: 01708 442170
m: 07958 790207