



Proposed First Floor Plan

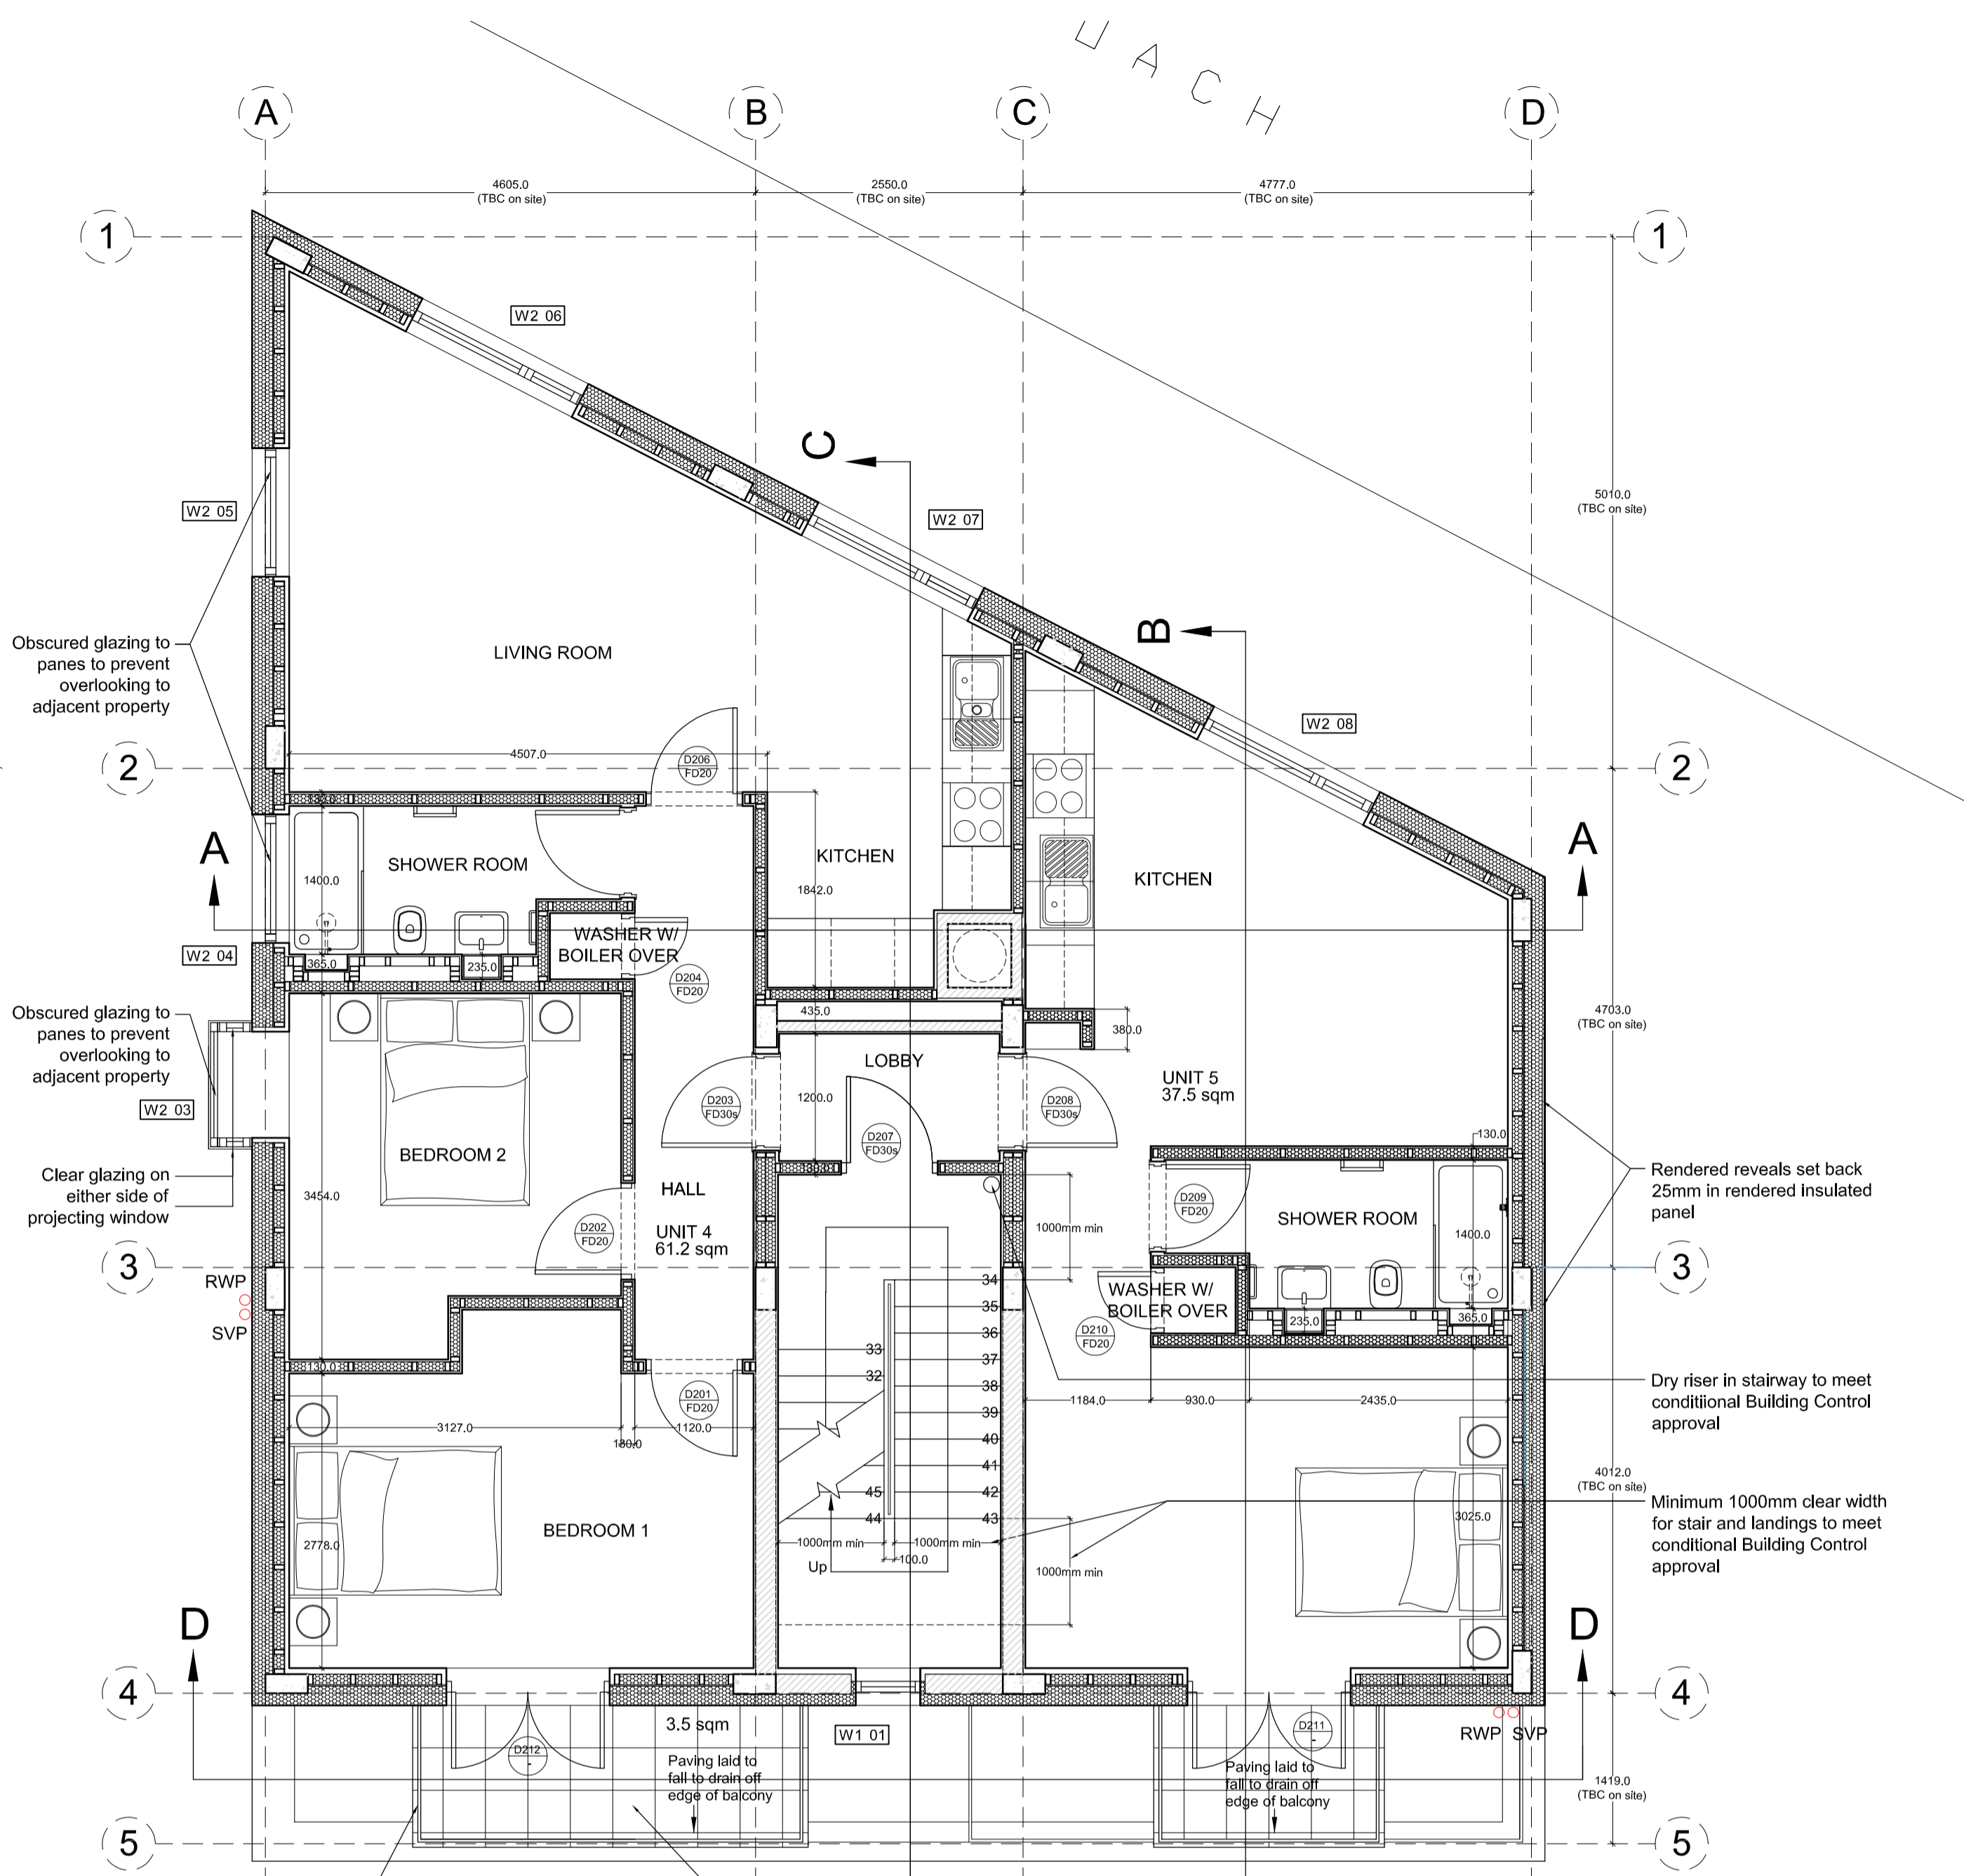

Proposed Second Floor Plan

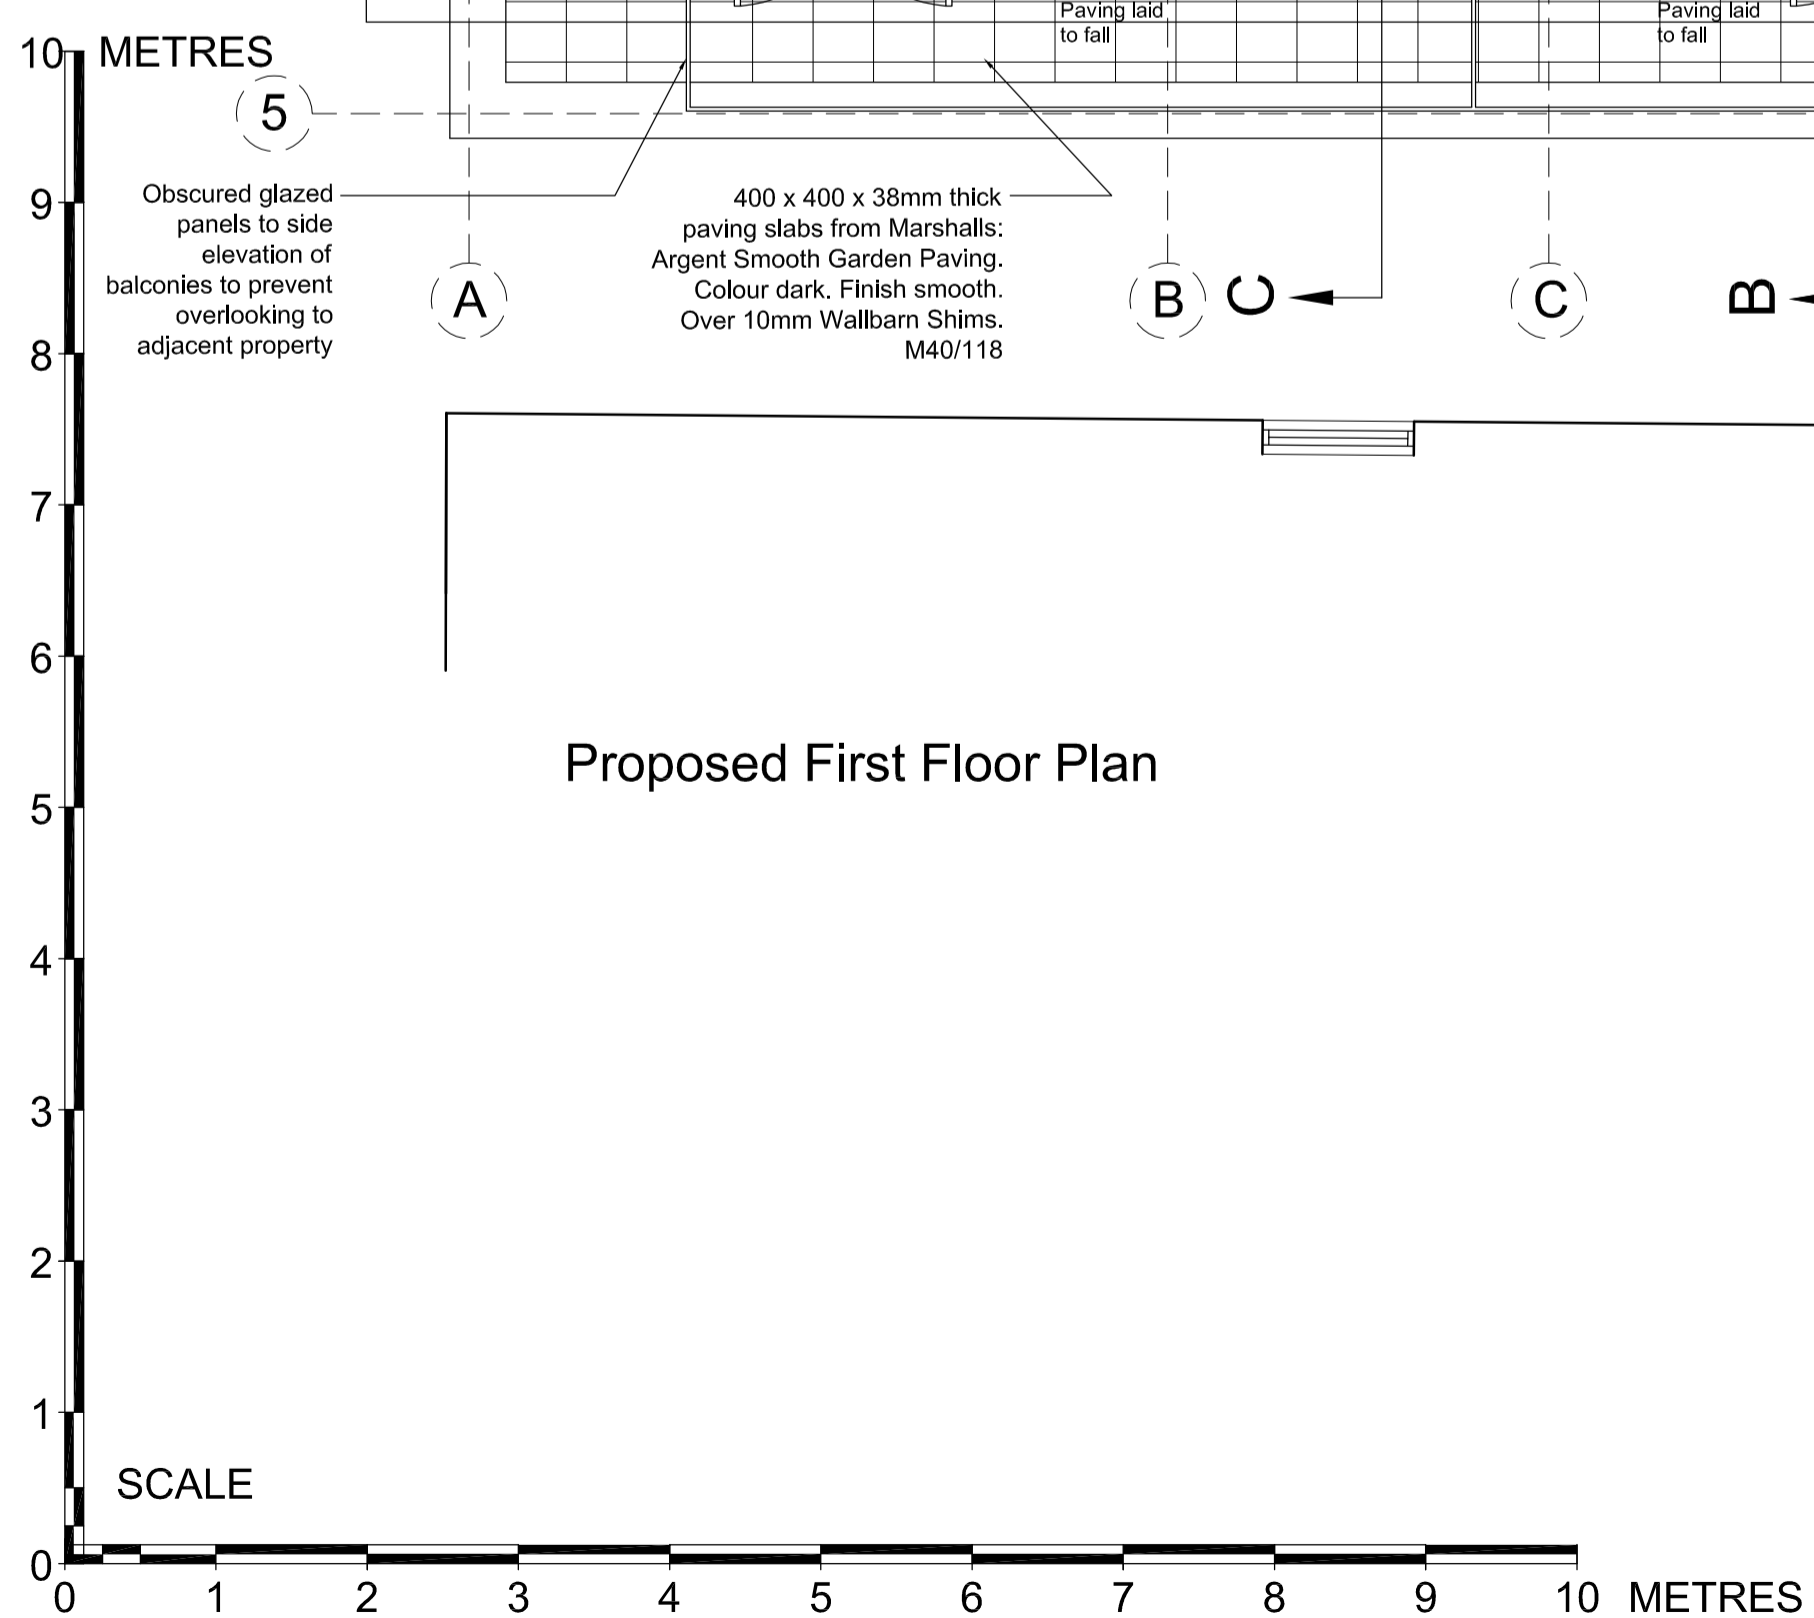

DRAWING BASED ON SURVEY PRODUCED BY 'LASER SURVEYS'

SCHEME DESIGN SUBJECT TO STRUCTURAL ENGINEER / SERVICES ENGINEER, & PLANNERS COMMENT

**FOR TENDER**

**BB PARTNERSHIP LTD**  
 CHARTERED ARCHITECTS  
 THE TRAFALGAR, 17 REMINGTON STREET, LONDON N1 8BH  
 TEL . 020 7336 8555 FAX . 020 7336 8777  
 e-mail . architect@bbpartnership.co.uk

client	Chalkwell Holdings Ltd	
project	1-5 Station Approach Snaresbrook London, E11 1QE	
drawing	Proposed First and Second Floor Plans	
date	scale	drawn by
18.09.13	1:50@A1/1:100@A3	EG
drg.no.	rev.	
EWY_302		