




1 Proposed Ground Floor Plan
1:1:100

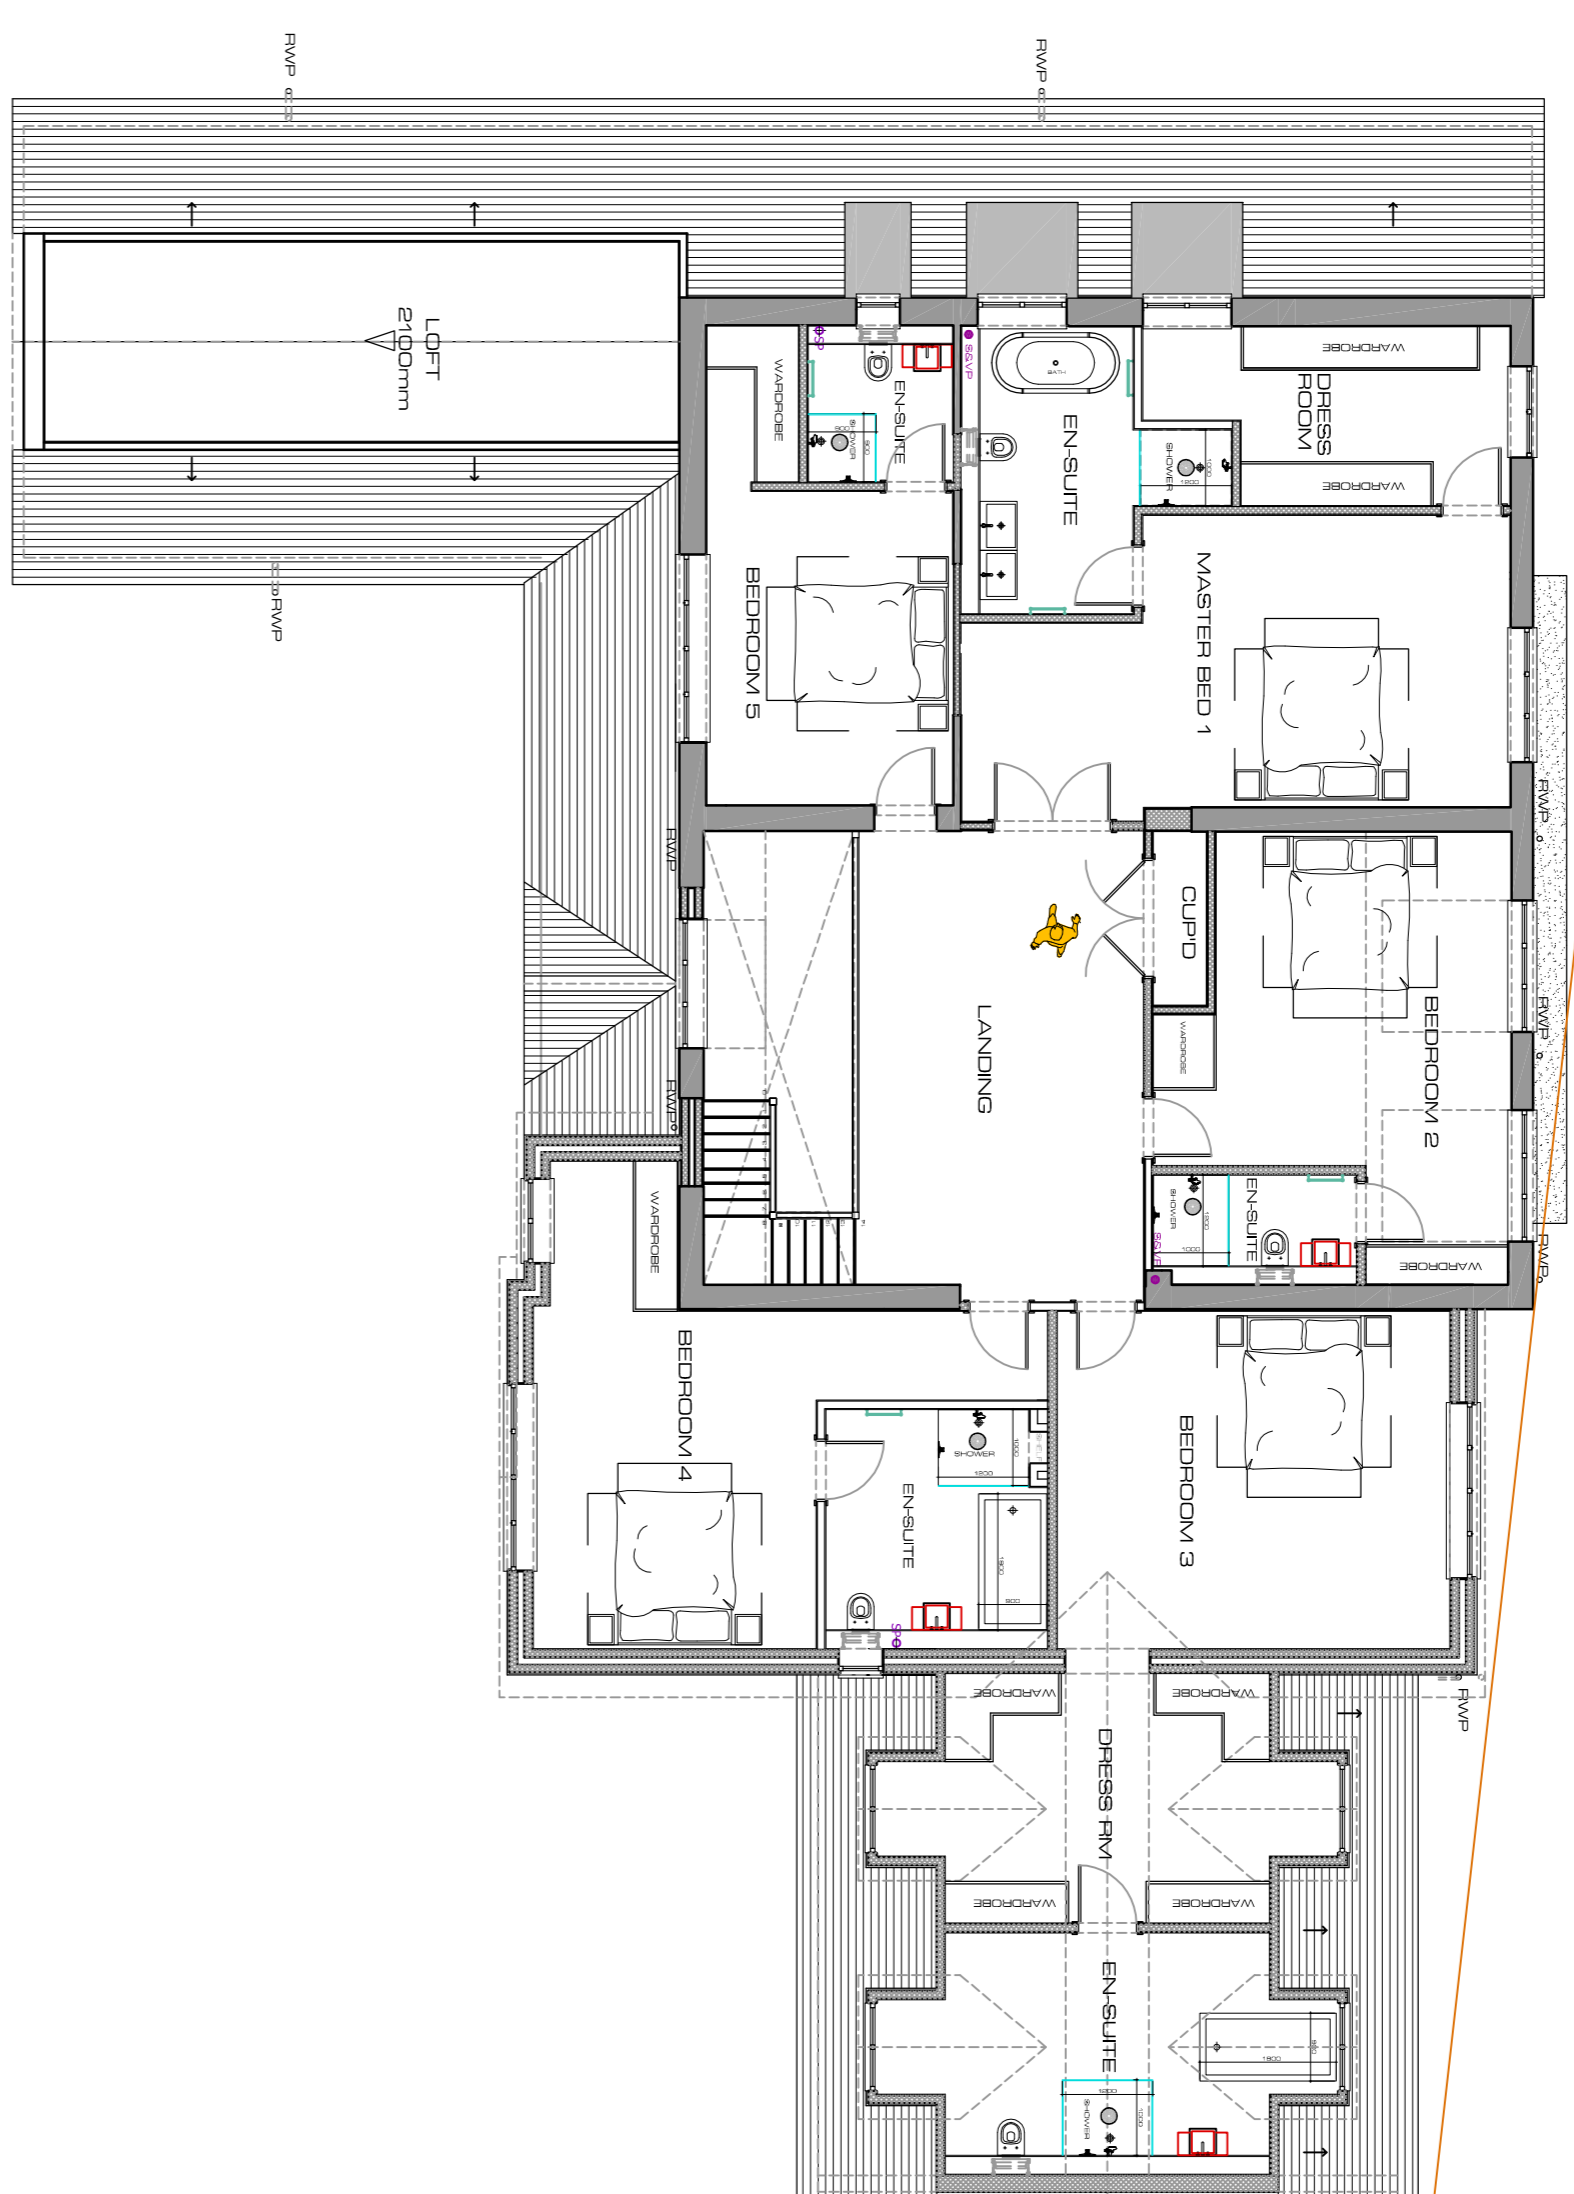


2 Proposed First Floor Plan
1:1:100

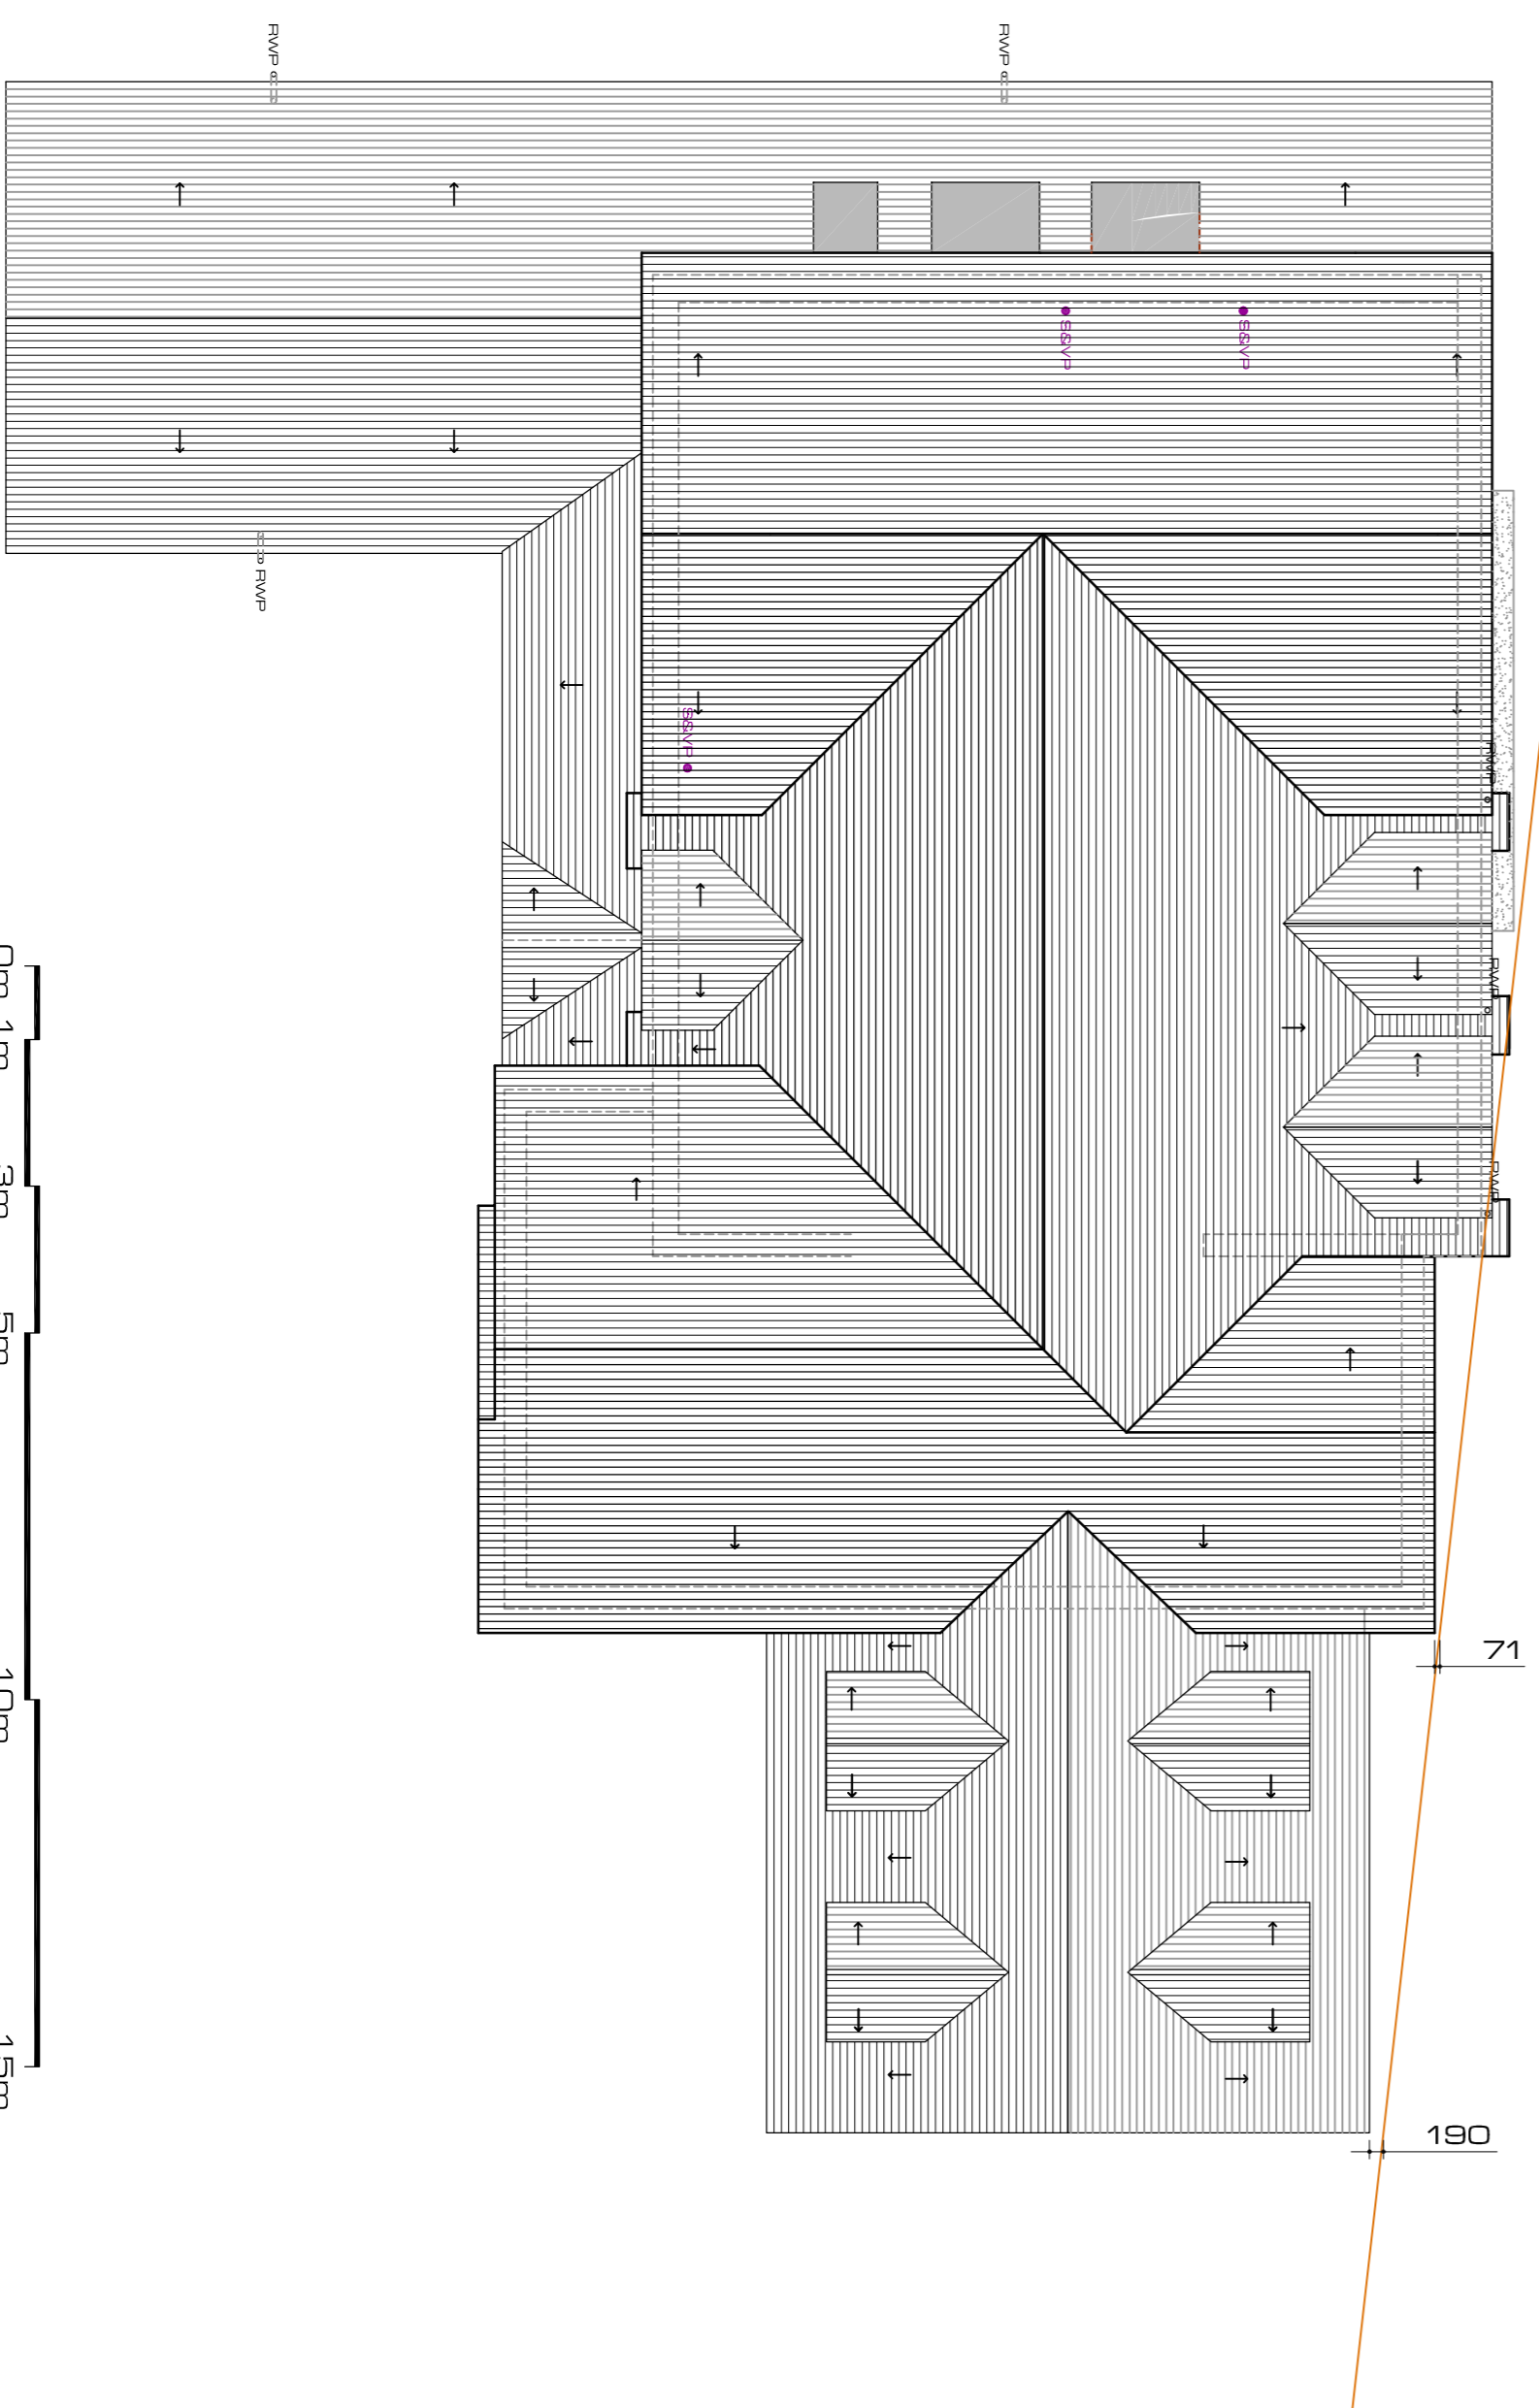

3 Proposed Roof Plan
1:1:100

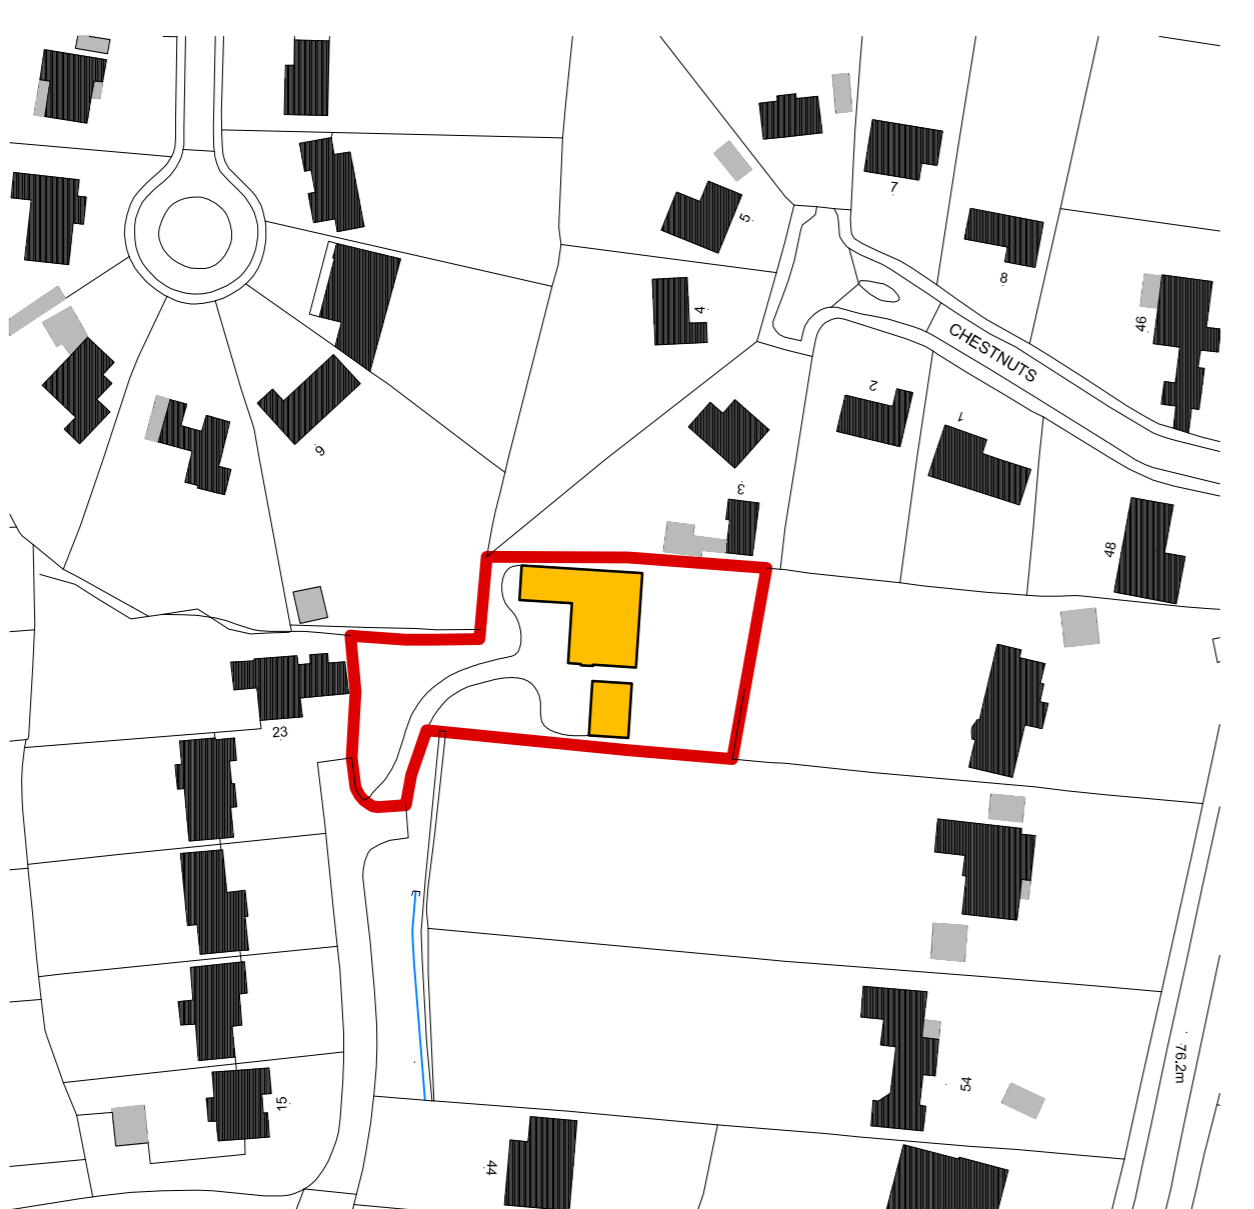

4 OSMAP
1:1:1250

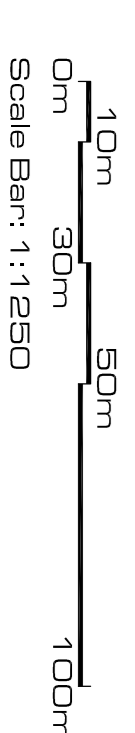

GENERAL NOTES

Do not scale from this drawing, use figured dimensions only.

This drawing has been prepared based upon survey and other information supplied by others. By comparison and inspection it is assumed that the information is correct and that the drawings are in accordance with the codes of practice.


Contractors are to ensure that all works under their responsibility or that of their subcontractors are carried out in accordance with the codes of practice.

This drawing is to be used in conjunction with all other relevant drawings, specifications, schedules and so forth, relating to the project. It is the responsibility of the contractor to ensure that all works are carried out in accordance with the codes of practice.

REVISIONS:	Rev/Issue/Date:	Drawn/Checked:	DWG. CHK:
B	02 Increased the size of the garage as now being rebuilt.	br	BR
A	05 Moved Garage forward from 60	br	BR
	02 Forward from line	br	BR
	14		

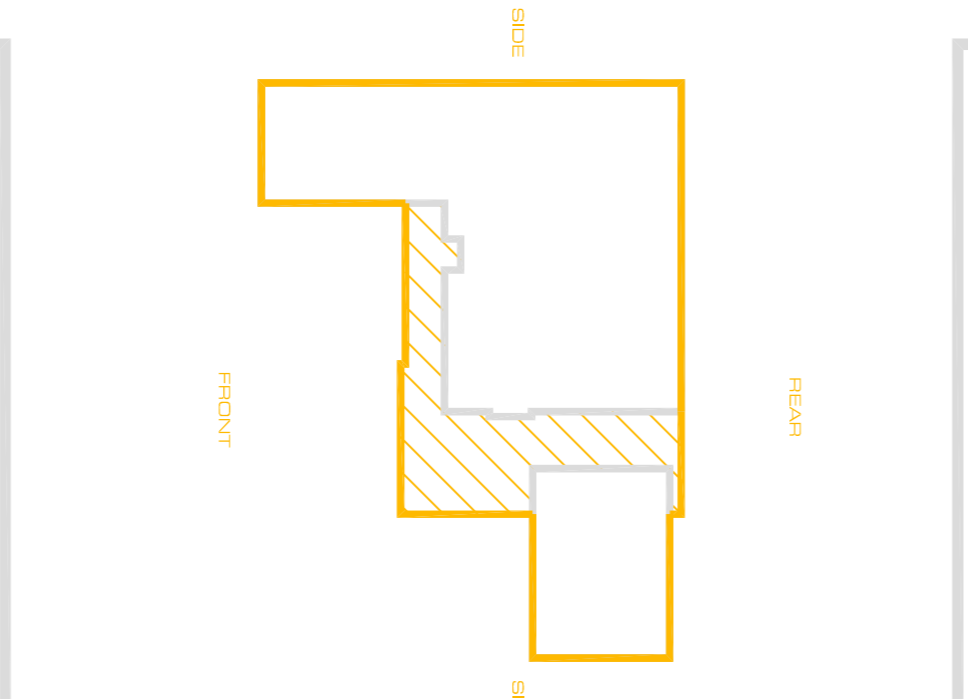

Client: MR AND MRS PUGH
Project: "AUTUMN", 27 LONGAFORD WAY, HUTTON MOUNT, SHENFIELD, BRENTWOOD, ESSEX, CM13 2LT
Drawing Title: PROPOSED FLOOR PLANS & OSMAP

Project No:	Drawing No:	REV.	Paper Size:
1896	LD1	B	A1
DATE:	SCALE:	DRAWN:	CHECKED:
AUG 12	AS Ind.	JF	BR

RIBA WORK STAGE:

- Concept Design
- Working Drawings
- Building Regulations
- Tender Issue
- Working Drawings

Spatial Design
Architects

RIBA Chartered Practice

01 277 826010 | 01 703 374880
www.spatialdesignarchitects.com