


NOTE.

ALL SETTING OUT DIMENSIONS ARE TO BE CHECKED & AGREED ON SITE PRIOR TO WORKS STARTING.


(N.B.D) DENOTES NON BRICK DIMENSION  
THIS DRAWING IS TO BE READ INCONJUNCTION WITH STRUCTURAL ENGINEERS DRAWINGS & DETAILS. ANY CONFLICTING INFORMATION IS TO BE CONFIRMED WITH N.J.ROUSE BEFORE COMMENCING THE WORKS.

**NOTE.**

1 BED JOINT STAINLESS STEEL REINFORCEMENT IS TO BE PLACED ON ALL INTERNAL BLOCK WALLS INCLUDING INTERNAL SKIN OF GAUZY WALL. AT EVERY SECOND COURSE AND ABOVE AND BELOW WINDOW / DOOR OPENINGS. CORNERS AND CHANGE IN DIRECTION.  
2 DIMENSION SETTING OUT TO FRONT ELEVATION ARE TAKEN ABOVE BRICK/STONE PUNTH

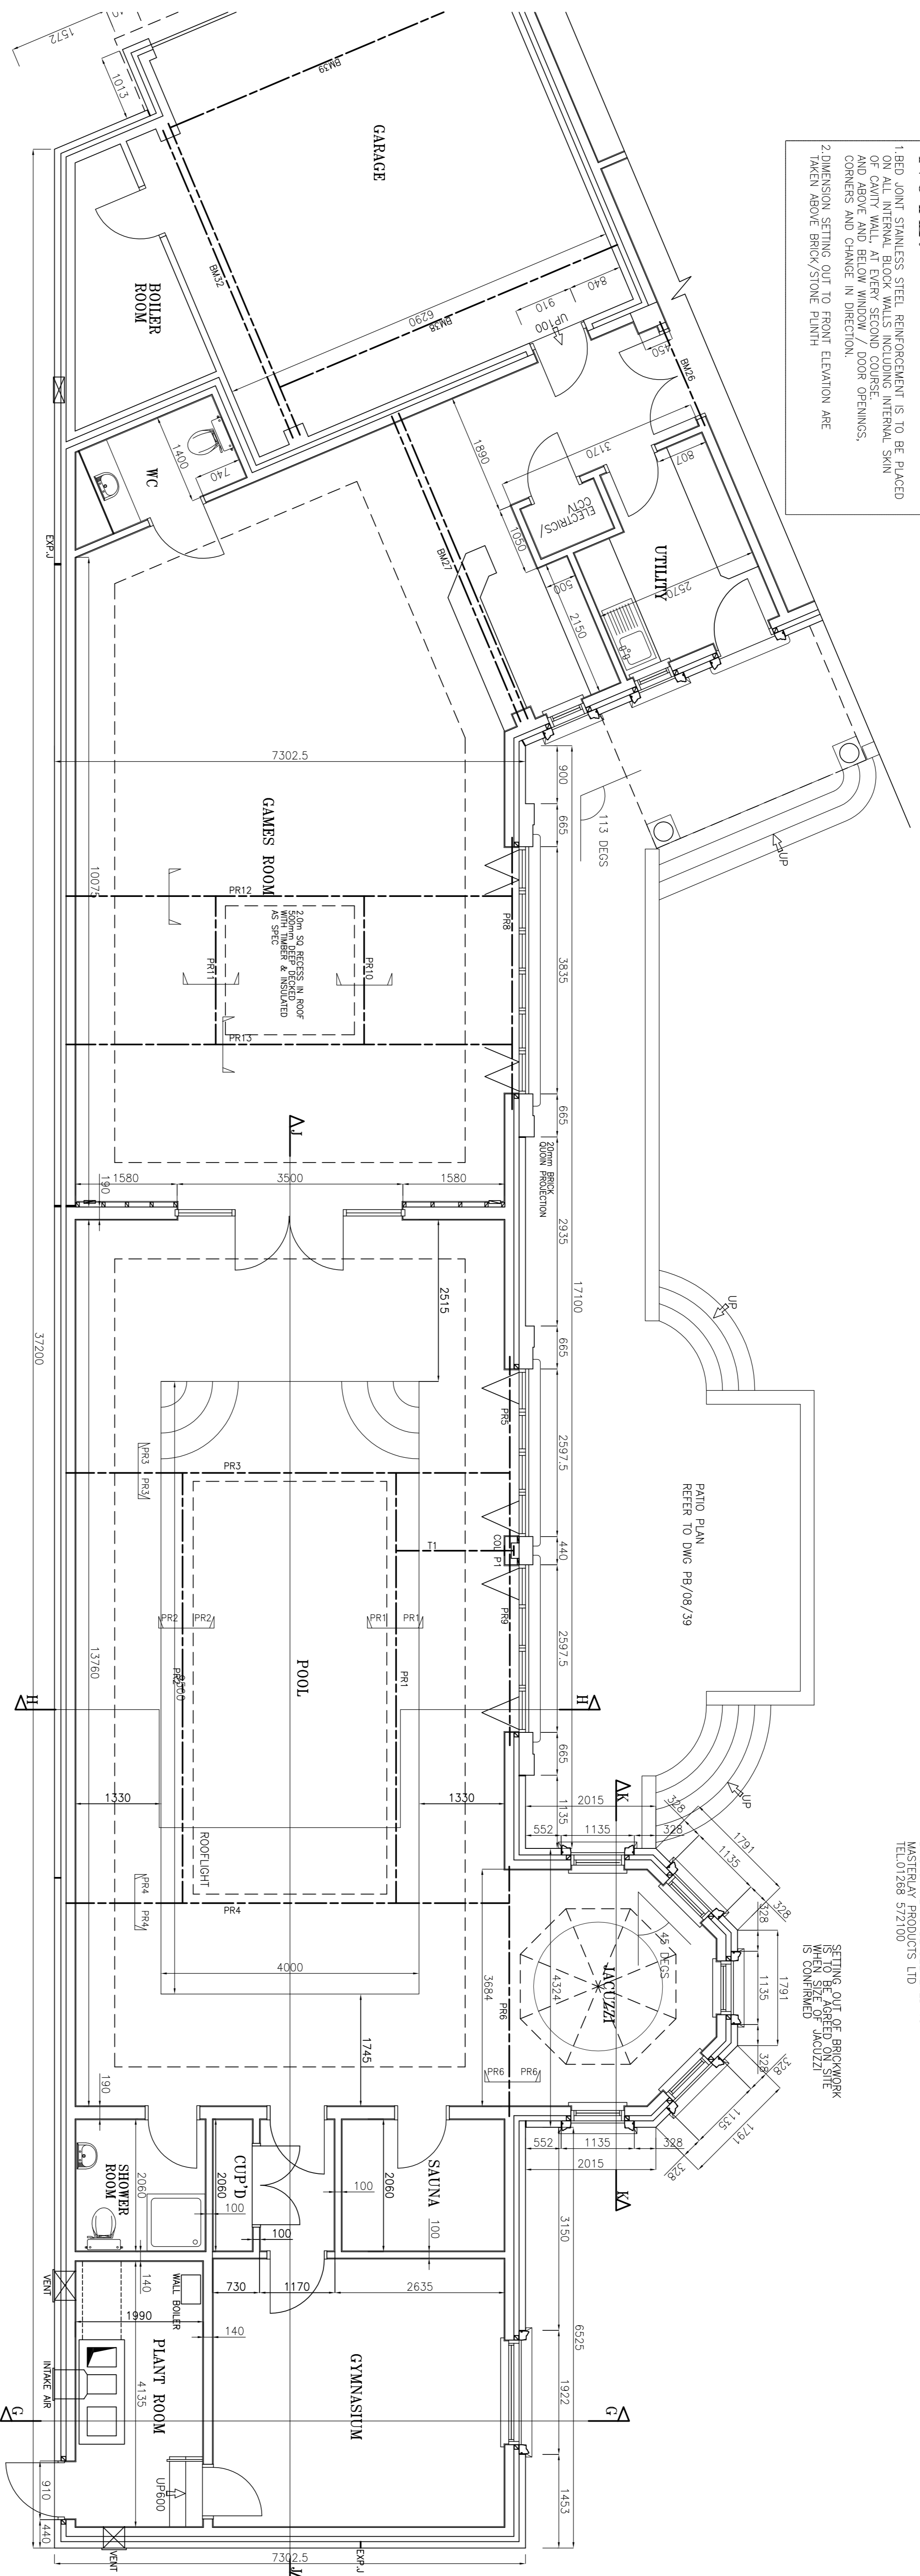

**CUT & STUCK BRICK ANGLES FOR JACUZZI BAY**

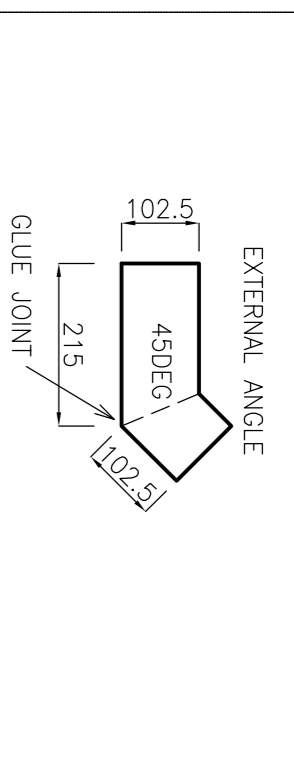

BRICK ANGLES ARE TO BE FORMED FROM A MIXED BATCH OF FACING BRICKS ON SITE. CUT & STUCK BRICKS FOR GARAGE CORNER & GAMES ROOM. ANGLE IS TO BE CONFIRMED ON SITE. BRICKS ARE TO BE DELIVERED TO MASTERLAY PRODUCTS LTD TEL:01268 572100

SETTING OUT OF BRICKWORK IS TO BE AGREED ON SITE WHEN SKEMED

No.	Rev.	Date.

Project: 7 BURNTWOOD AVENUE  
EMERSON PARK  
HORNCHURCH  
ESSEX, RM11 3JD

Description:  
GROUND FLOOR PLAN  
SETTING OUT  
SHEET 2 OF 2

Drawing not to be scaled. Dimensions indicated must be checked on site before manufacture by contractor. any discrepancy should be reported immediately.	
DRN.	NJR
DRG. No.	PB/08/11
SCALE	1:50
DATE	NOV 08
REV.	

**N.J.Rouse**  
Architectural Design & Surveying Services

48 Heath Park Road, Romford, Essex. RM2 5UH  
e: njrouse@ukonline.co.uk Web: www.njrouse.co.uk  
t/f: 01708 442170  
m: 07958 790207