


FRONT ELEVATION

▽ 1898 CAST IRON PVC BRN1, SHALU, OSEF HOOPERS, FERRETTI MARTIN GRADE 7 OSEF SUPPLIED BY TRS. 01327 877378

▲ DENOTES WINDOWS TO BE PERMANENTLY GLAZED WITH OBSCURE GLASS.

EXTERNAL FINISHES

- FACING BRICKWORK TO BE HOSKINS ROSE FACINGS STATIONERS BRICKS KING STREET NEWCASTLE-UNDER-LYME STAFFS. S16 1HX TEL: 01972 359470
- WEATHER STRIPWORK, COLOUR BATH STONE PB/08/13, 14, 15, 16, 17, 18, 19 & 45 THE FOLLOWING COMPANY IS TO SUPPLY ALL STONE WORK: ROCKINGHAM CONSULTANTS 83 WARREN WALK ROAD SOUTH YORKSHIRE, S64 8UR TEL: 01709 876163 CONTRACT: STEVEN DOOK
- NATURAL SPANISH RO DOLOS SLATE ROOF (GRADE A) WITH INSURANCE BACKED GUARANTEE FROM THE QUARRY. GLAZ PIGEON/PIPS & MONO RIDGE TO BE BLACK/GRAY ANGLED HALF ROUND THE FOLLOWING COMPANY IS TO SUPPLY SLATES & RIDGE/PIPS ETC: McCom Products Division Limited Askew House Lane Grove, Essex RM17 5YL Contact: Mr. Mal Unfrerville Tel: 01375 397140
- TIMBER SASH WINDOWS & DOORS, REFER TO DRAWINGS PB/08/33 & 34 THE FOLLOWING COMPANY IS TO SUPPLY ALL TIMBER WINDOWS/DOORS: W.H. JOINERY PRODUCTS COLLEY LANE INDUSTRIAL ESTATE BRIDGWATER, SOMERSET, TA6 5LD TEL: 01278 421718 CONTACT: JEFF EDGELL TEL: 01288 570422
- UPVC FRASCS & SOFFITS WITH DEEP FLOW BLACK CUTTERS & BLACK DOWN PIPES BY HUNTER OR SIMILAR REFER TO DRAWING FOR OUTLET HOPPER DETAILS
- AIR BRICKS 215x65mm COLOUR BUFF, WEEP VENTS IN STANDARD LOCATIONS TO BE COLOUR BUFF
- ALL DOWNER WINDOWS TO HAVE LEAD SIDES WITH SLATE ROOF & UPVC FRASCS/SOFFITS THICKNESS OF FRASCS TO BE AGREED ON SITE WITH CLIENT. REFER TO DRAWING PB/08/43
- MASTIC TO EXPANSION JOINTS TO BE STONE COLOUR BUFF.
- MASTIC AROUND WINDOW FRAMES, DOORS, GARAGE DOOR & SOFFIT JUNCTION WITH WALL ALL AROUND.
- COLOUR WHITE TO BE CONFIRMED.
- ALL BOUNDARY TREATMENT REFER TO DRAWINGS PB/08/07, 39, 45

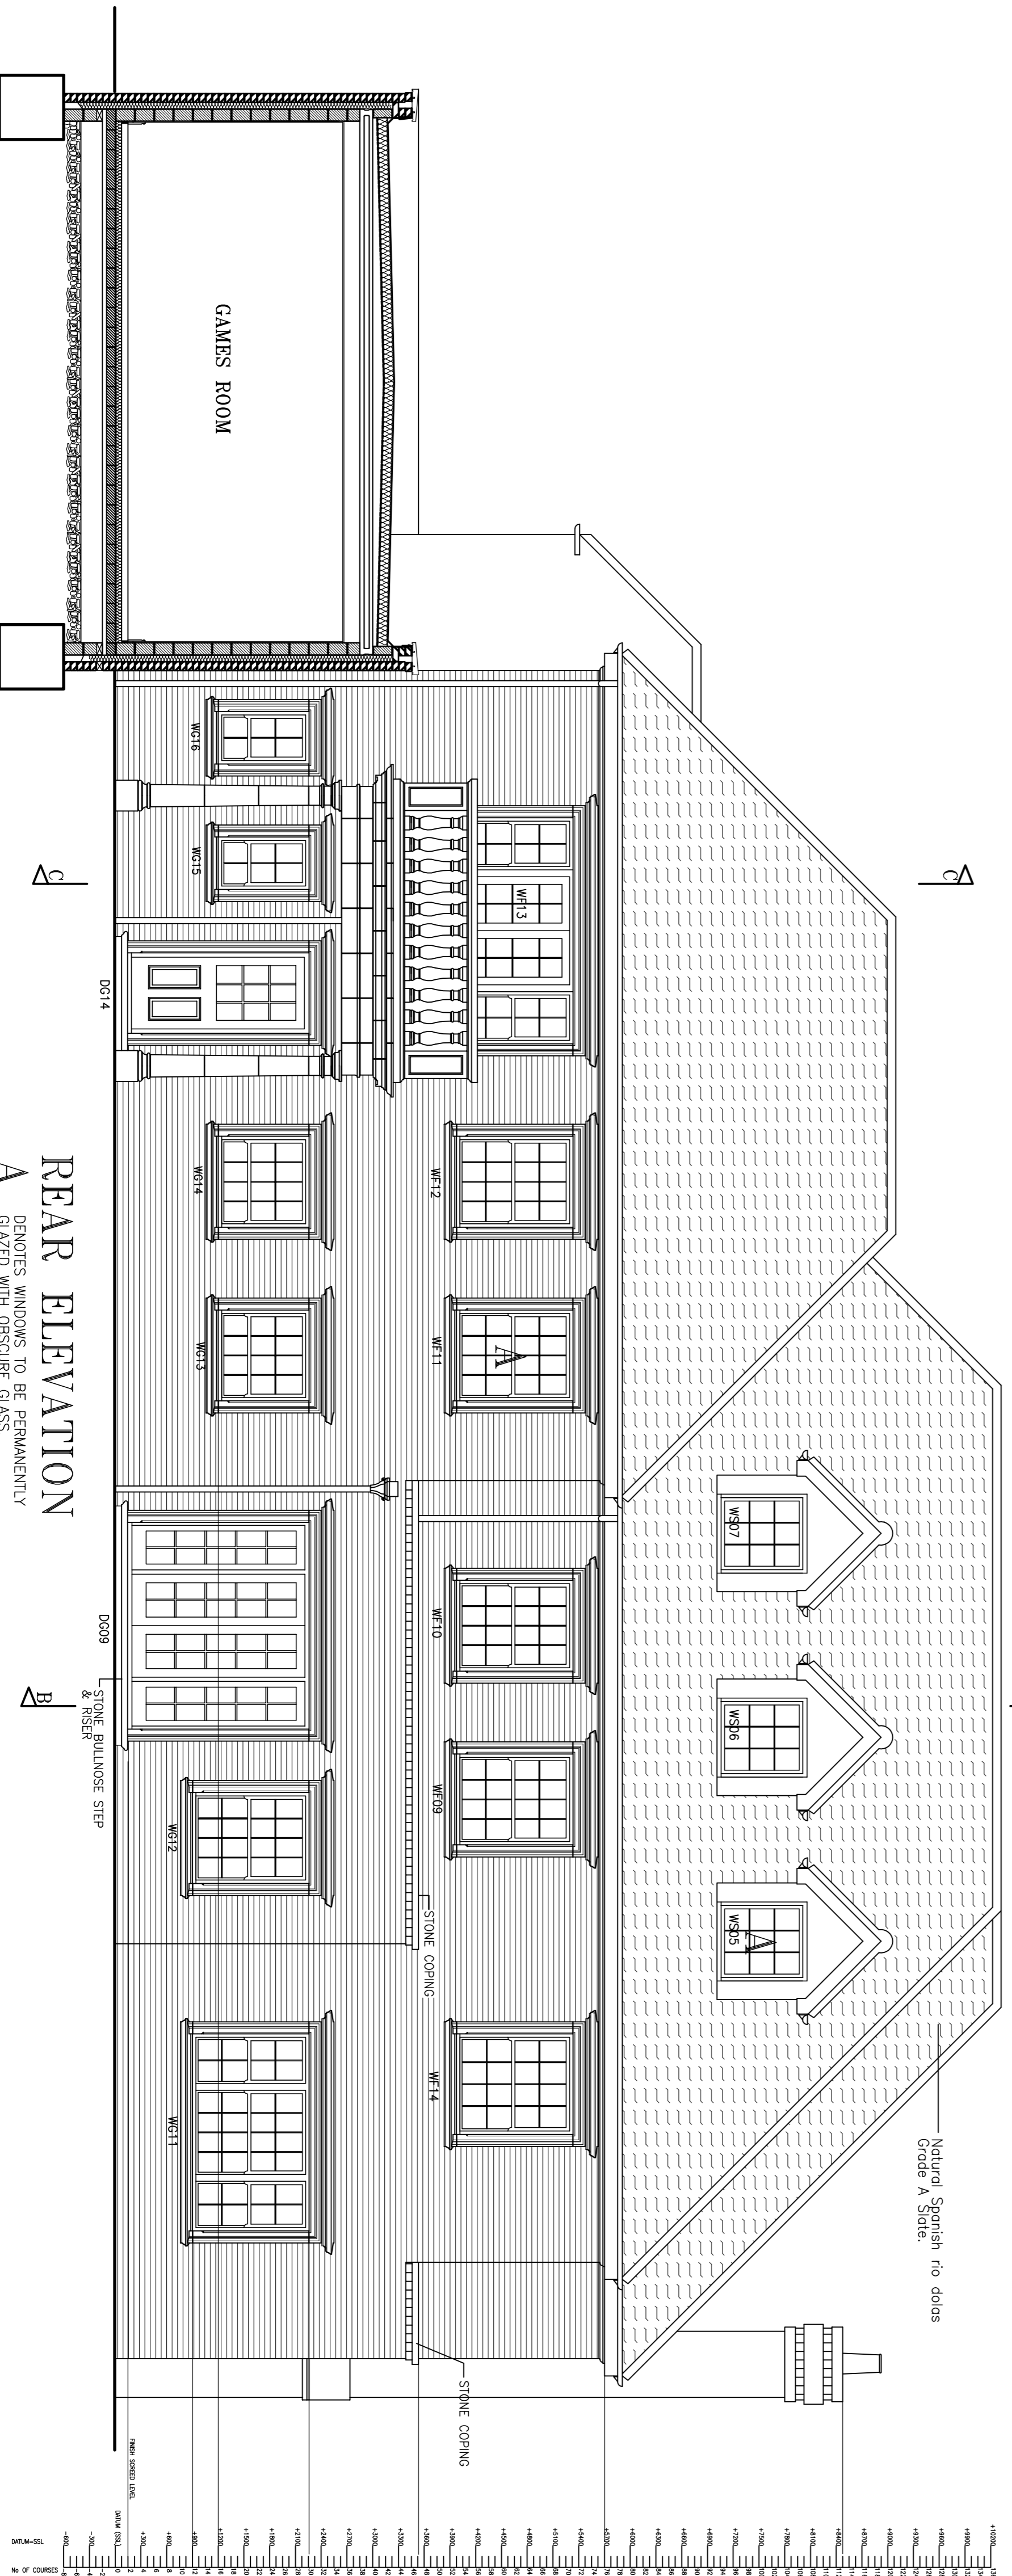

REAR ELEVATION

▲ DENOTES WINDOWS TO BE PERMANENTLY GLAZED WITH OBSCURE GLASS.

▽ LEAD STRIPPED FLASHINGS & PAVEN REAK. 1898 CAST IRON PVC BRN1, SHALU, OSEF HOOPERS, FERRETTI MARTIN GRADE 7 OSEF SUPPLIED BY TRS. 01327 877378

| No. | Rev. | Date. |
|-----|------|-------|
| | | |

Project: 7 BURNWOOD AVENUE
EMERSON PARK
HORNCURCH
ESSEX, RM11 3JD

Description:
FRONT & REAR ELEVATIONS

Drawing not to be scaled. Dimensions indicated must be checked on site before manufacture by contractor. any discrepancy should be reported immediately.

DRAWN: NJR
SCALE: 1:50
DATE: JAN 09

DRG. No: PB/08/27
REV.:

N.J. Rouse
Architectural Design
& Surveying Services

48 Heath Park Road, Romford, Essex. RM2 5UH
e: njrouse@ukonline.co.uk Web: www.njrouse.co.uk
t/f: 01708 442170
m: 07958 790207