




ROOF PLAN

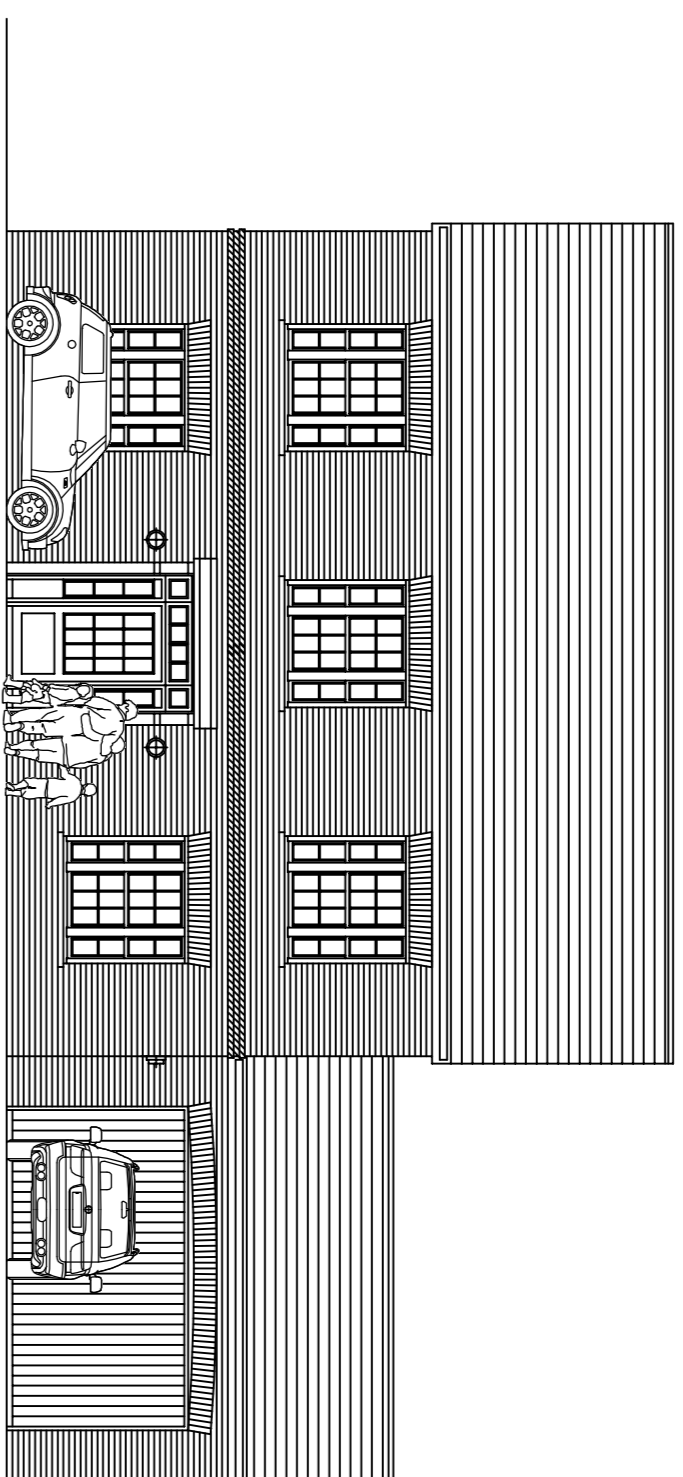


FRONT ELEVATION – PLAIN ROOF

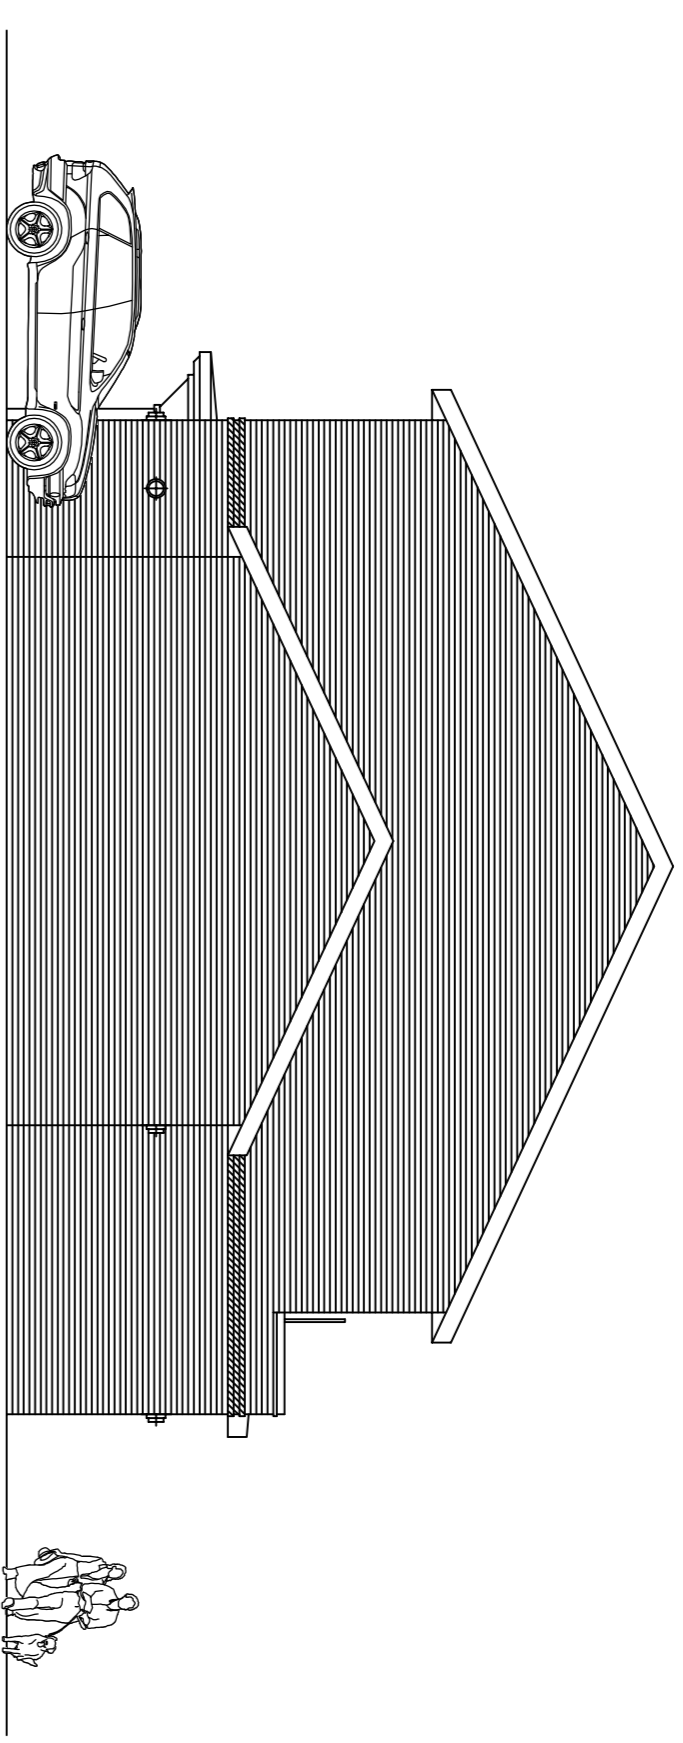


SIDE (EAST) ELEVATION

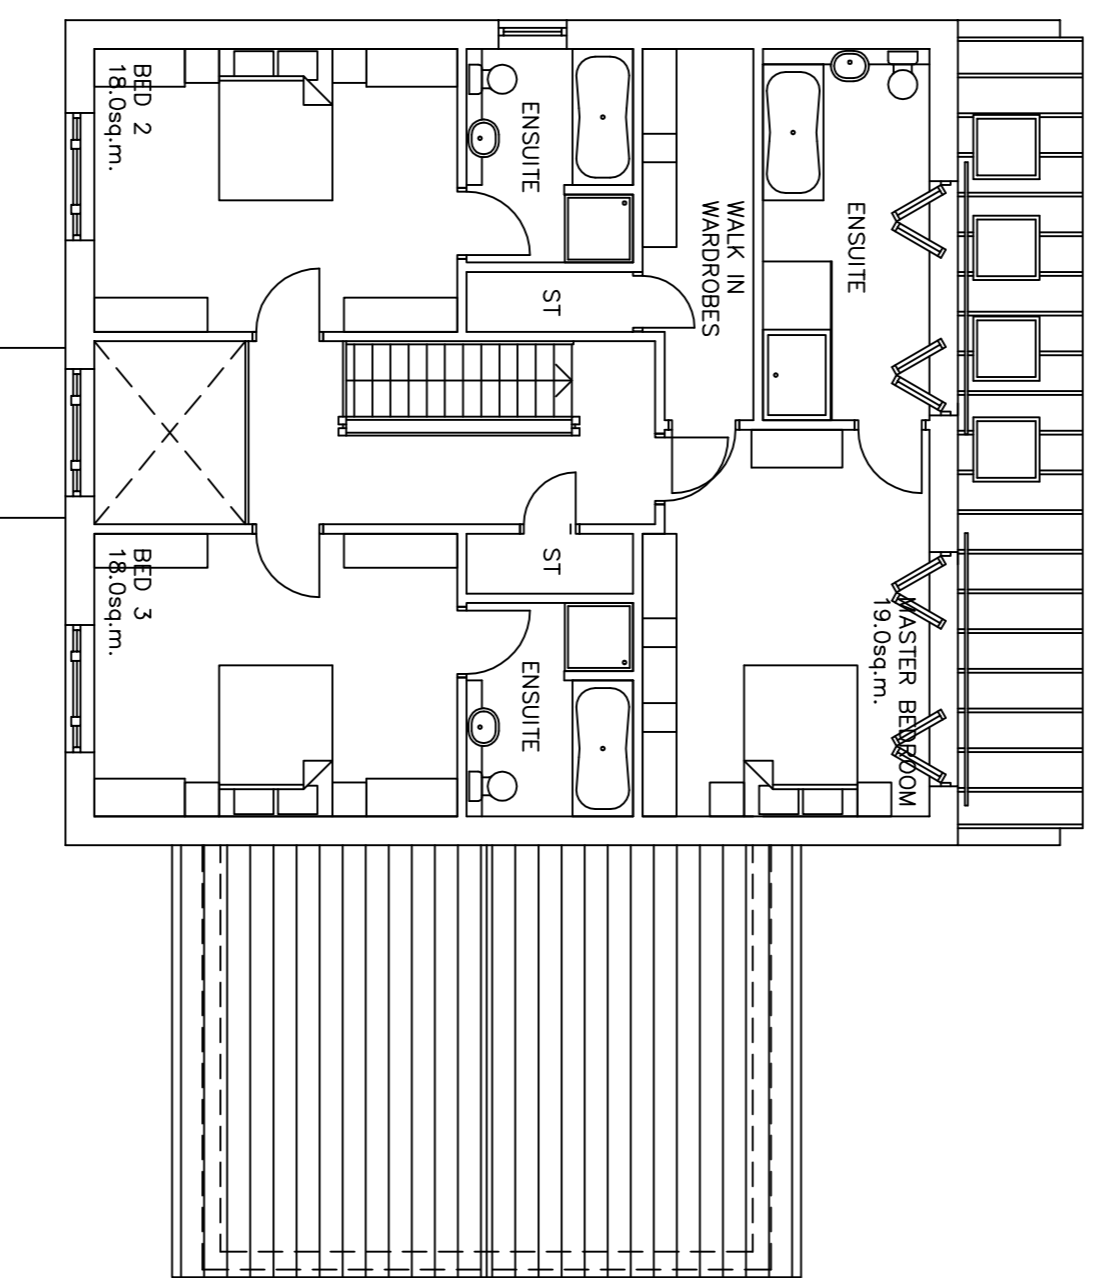


FIRST FLOOR PLAN

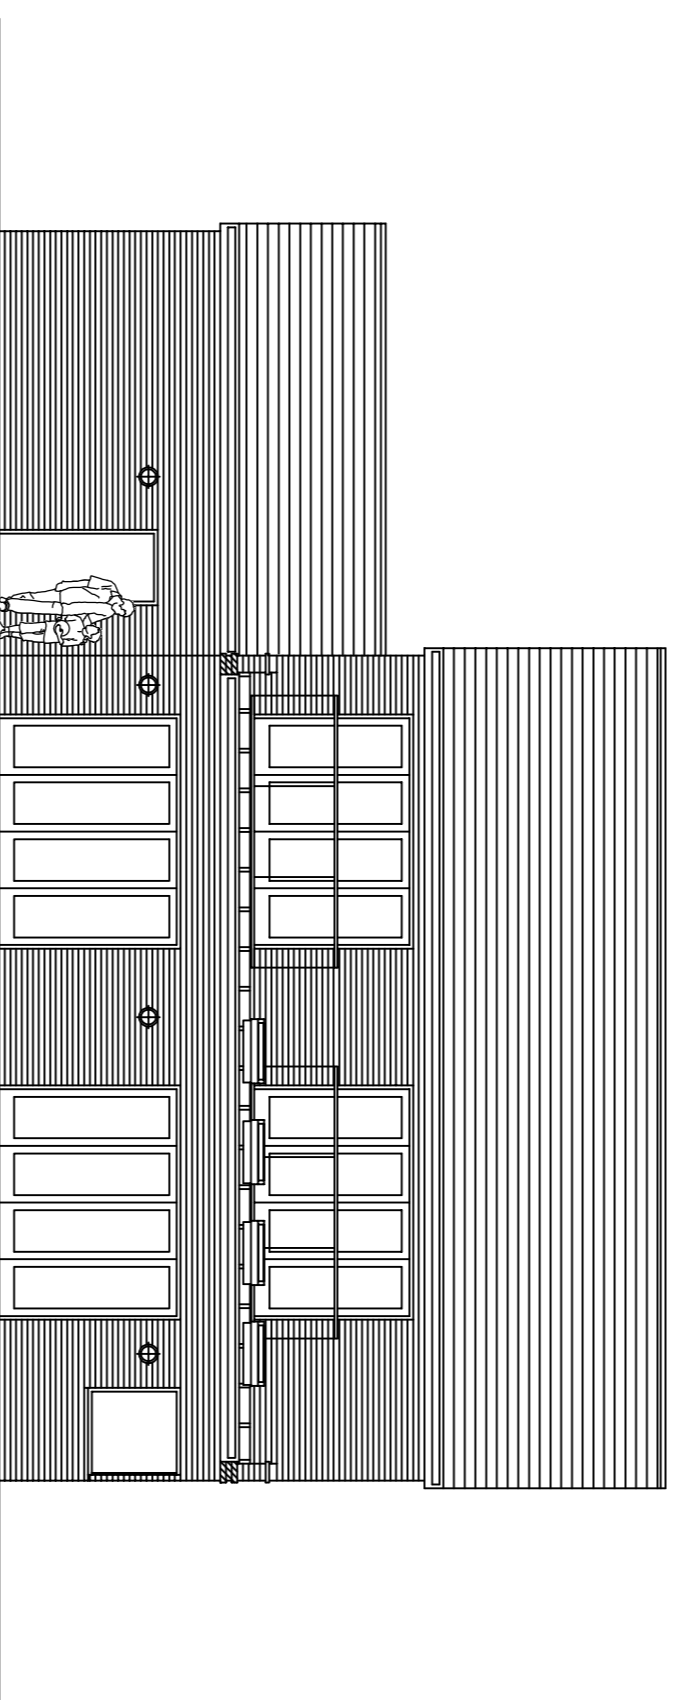


REAR ELEVATION

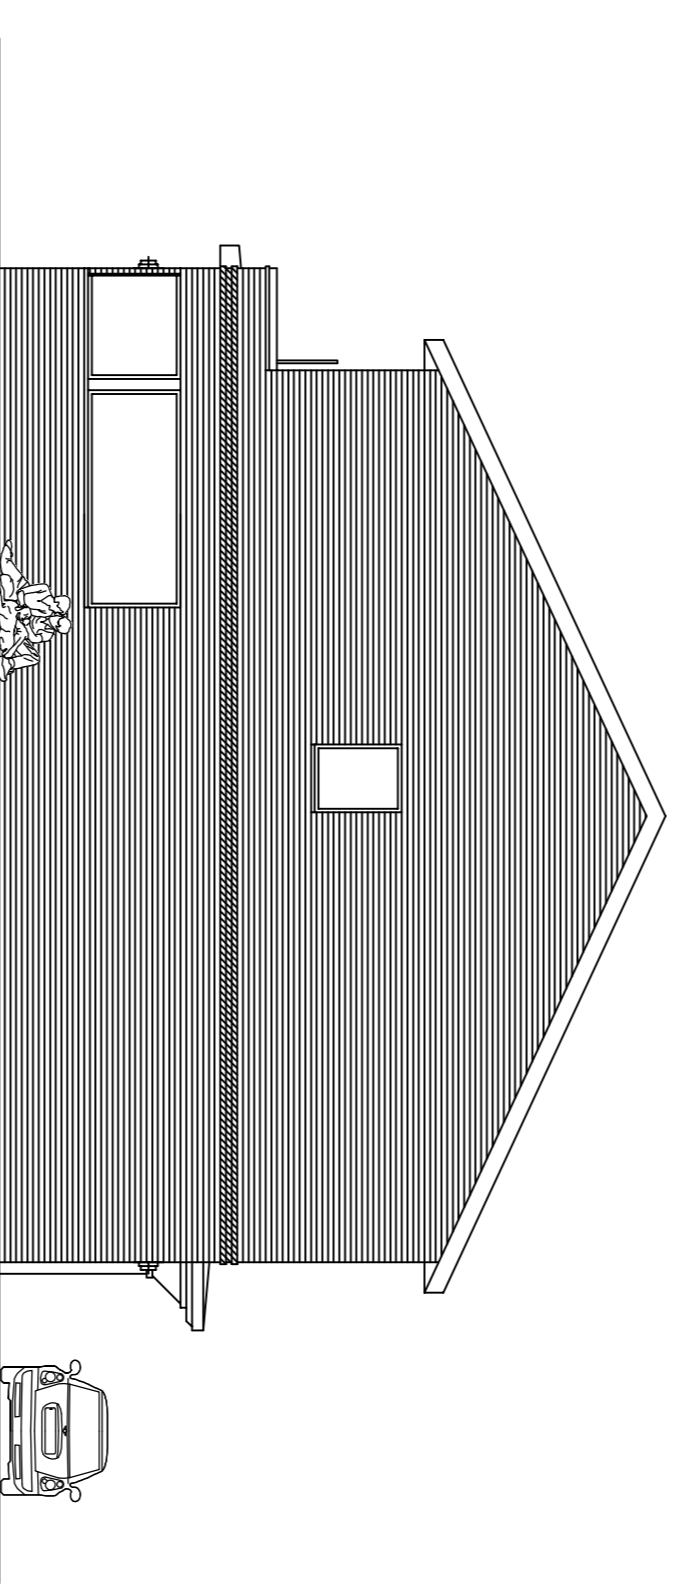


SIDE (WEST) ELEVATION

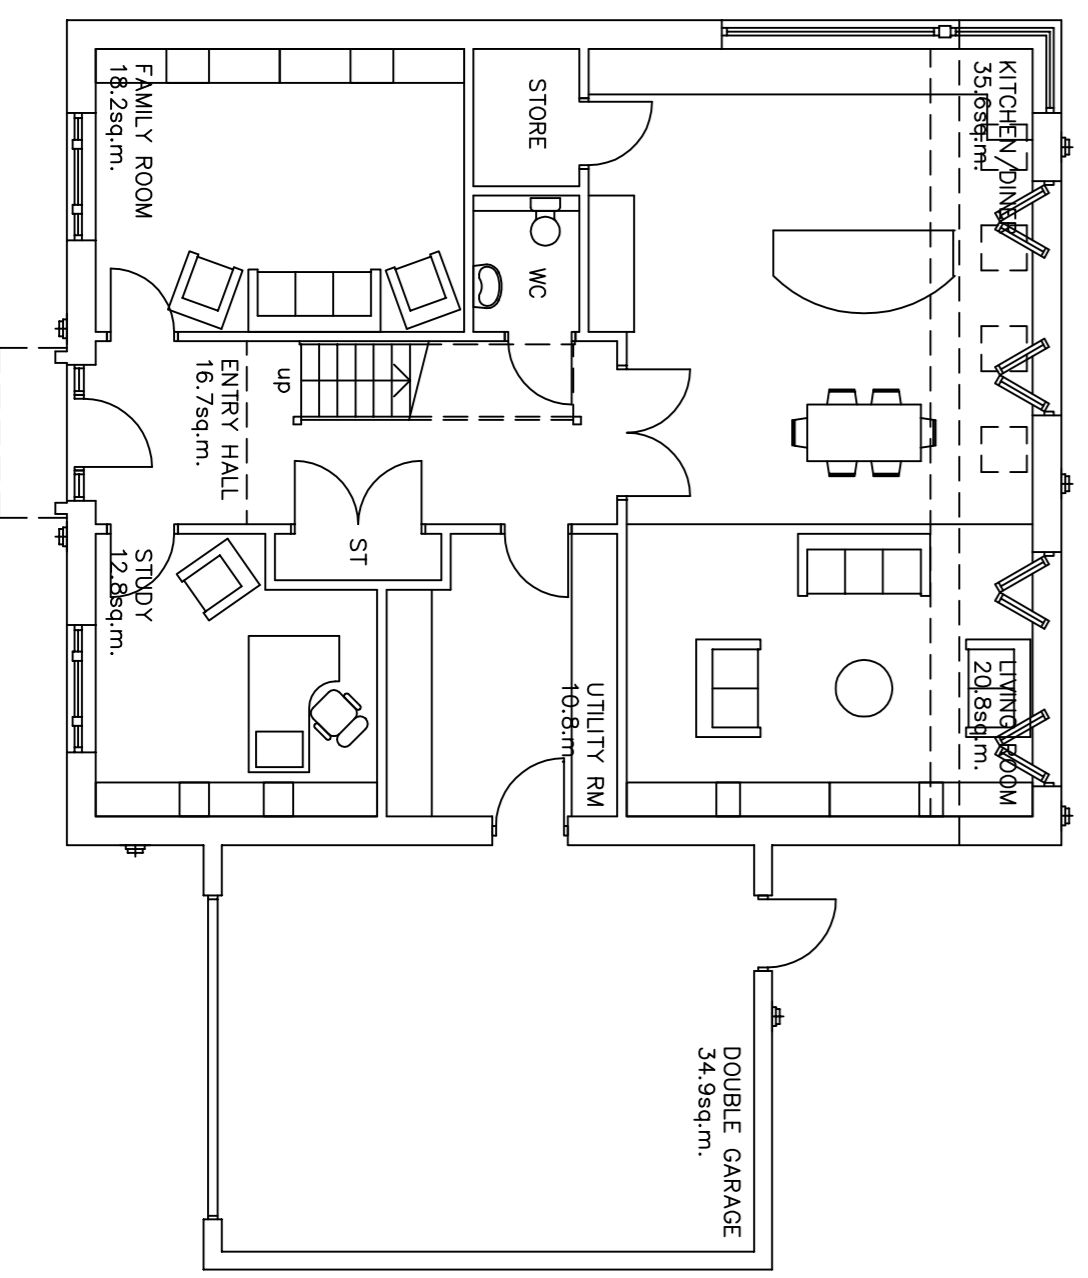

GROUND FLOOR PLAN

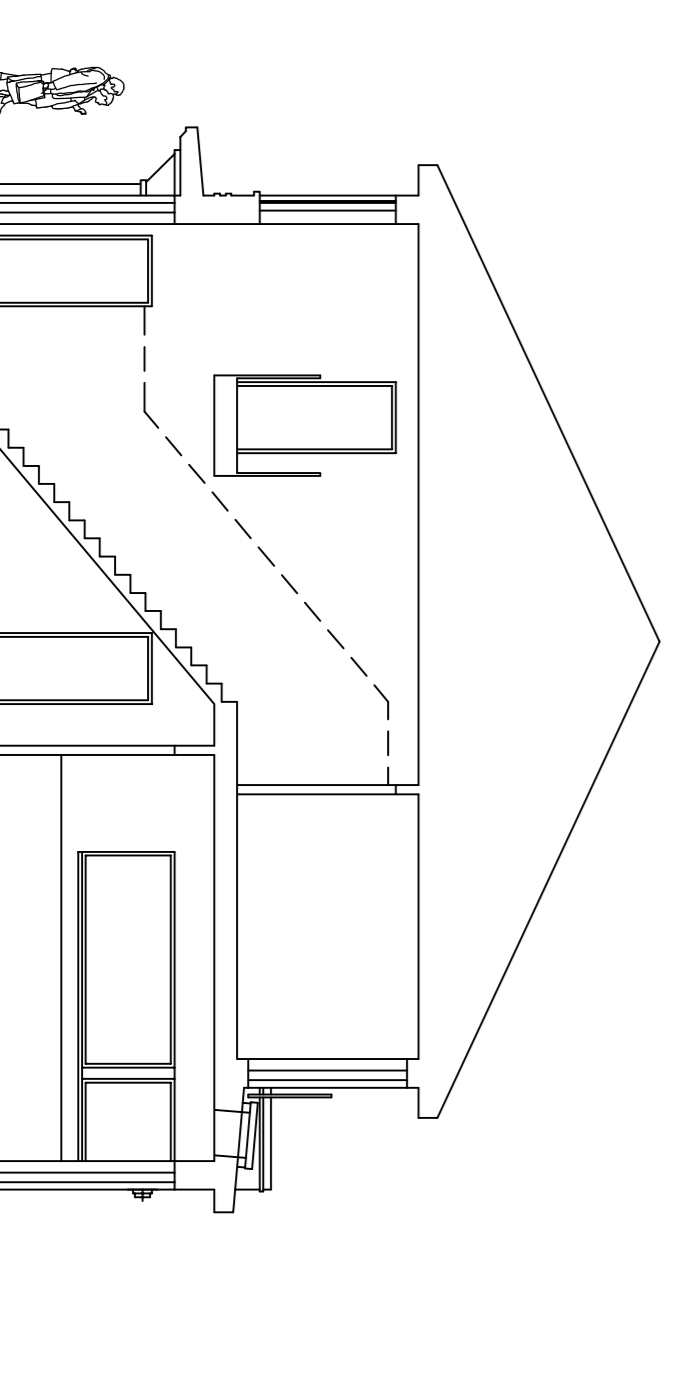

SECTION THROUGH STAIRCASE

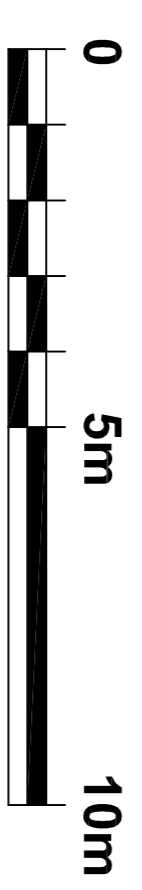

MATERIALS:

1. NATURAL SLATE TO PITCHED ROOFS.
2. METAL ROOF TO ENTRANCE CANOPY AND REAR SINGLE-STORY SECTION.
3. FLAT TYPE ROOFLIGHTS TO REAR SINGLE-STORY ROOF.
4. BLACK RW GODDS AND FASCIA.
5. BSTOCK BECKLEY MEDIUM MULTI RED FACING BRICK – OR SIM. APP'D – INCLUDING BRICK ARCHES AND STRING COURSE.
6. WHITE PAINTED TIMBER WINDOWS AND DOORS IN MIN. 75mm REVEALS WITH PC SUBGILLS.
7. STAINLESS STEEL AND GLASS FLOWERPOT BALCONIES.
8. WHITE PAINTED TIMBER ENTRANCE FEATURE.
9. STAINED TIMBER GARAGE DOOR.
11. CLOSEBOARDED TIMBER FENCING AND GATES TO FRONT, SIDE, REAR AND INTERNAL BOUNDARIES WITH NEW BLACK PAINTED METAL GATES TO SITE ENTRANCE.
12. EXTERNAL LIGHT FITTINGS INDICATED.

revision	description	date

NOTE: This drawing is the property of Michael Stevens Associates and may not be reproduced in part or in whole without written permission.


Figure dimensions only to be used for information purposes. Do not rely on them for construction. Always refer to the contract documents for the correct dimensions and details.

Do not scale this drawing. Dimensions are given in millimetres unless otherwise stated.

This drawing should be read in conjunction with current Health and Safety/CDM Regulations. The CDM Planning Supervisor should be consulted.

PROJECT:

PROPOSED RESIDENCE
MILL LODGE, MILL LANE
SEWARDSTONE, E4 7RB
PLANS, SECTION + ELEVATIONS

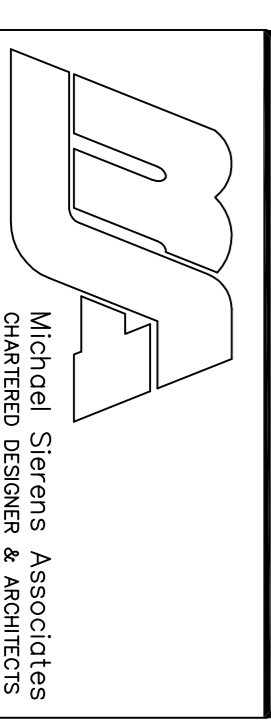

Michael Stevens Associates
CHARTERED DESIGNER & ARCHITECTS
Walthamstow Road
London E17 8NU
Telephone: 020 8521 5567
Facsimile: 020 8521 5567

drawing no.	revision	date	scale	status
09.364.12		JUL 2010	1:100	