


SIDE ELEVATION (E)

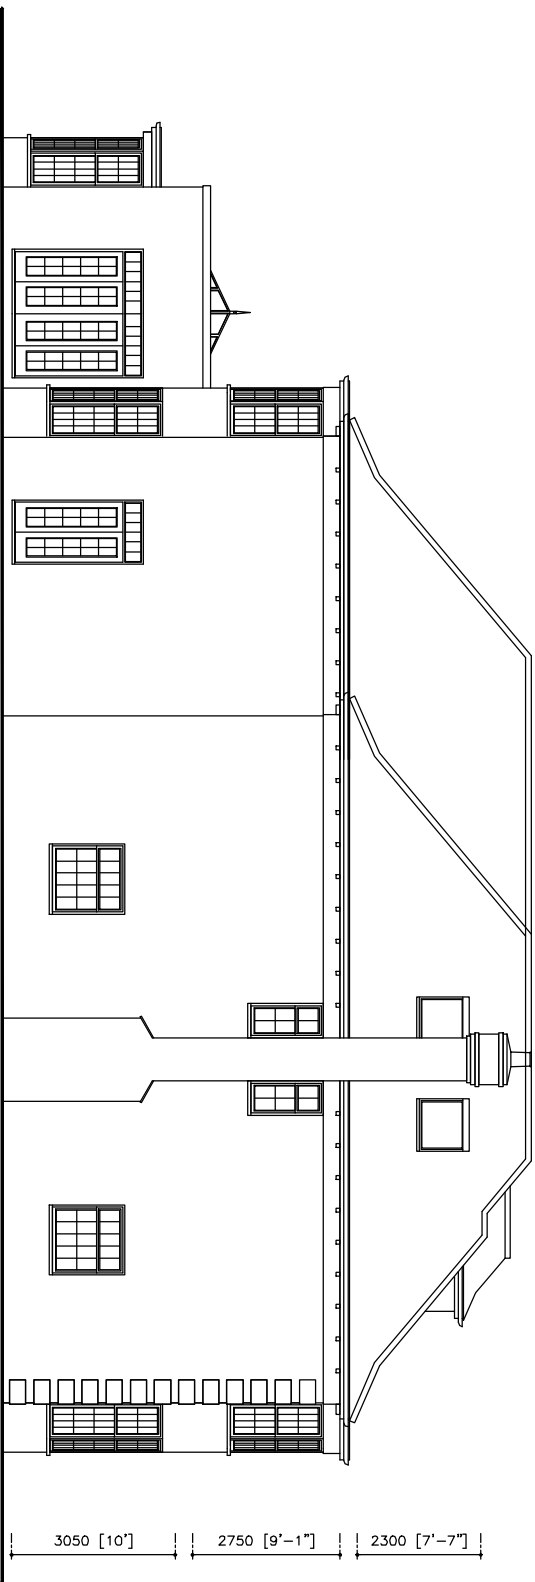

SIDE ELEVATION (W)



rev	description	LS	my11	client/job	D PETHERICK ESQ 7 WOODLANDS AVENUE EMERSON PARK	dwg	PROPOSED DETACHED HOUSE WITH INTEGRAL GARAGE ELEVATIONS	WHITE & MILESON architects & surveyors 28 QUEENNS ROAD BUCKHURST HILL ESSEX IG9 5BY 020 8505 4706 fax 020 8505 4597	scale	1:100 @ A3	index	3/5788	rev	C	date	no10
C	general alterations	BD	feb11													
B	general alterations	BD	jan11													
A	general alterations	BD	jan11													
		int.	date													

notes:
only written dimensions to be taken from this drawing. All other dimensions to be checked on site before instructing.

drawn
BD