


EXISTING STREET ELEVATION (S)

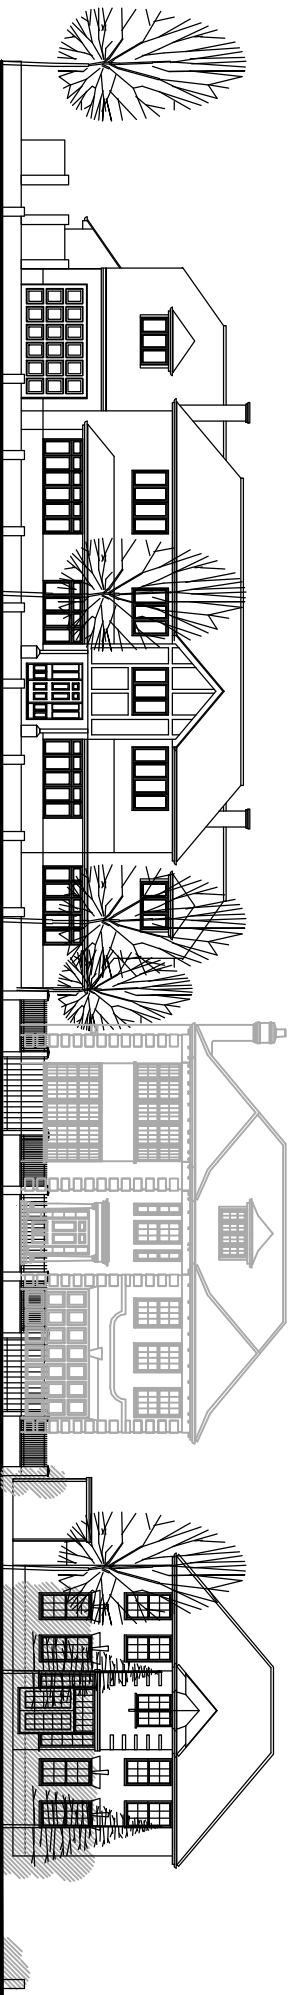

PROPOSED STREET ELEVATION (S)

| | | | | | | | | | | |
|------------|---|------|--|---|---|------------|--------|--------|-------|-------|
| client/job | D PETHERICK ESQ 7 WOODLANDS AVENUE EMERSON PARK | dwg | PROPOSED DETACHED HOUSE WITH INTEGRAL GARAGE STREET ELEVATIONS | WHITE & MILESON architects & surveyors 28 QUEEN'S ROAD BUCKHURST HILL ESSEX IG9 5BY 020 8505 4706 fax 020 8505 4597 | scale | 1:100 @ A3 | index | 3/5788 | date | fe 11 |
| rev | description | int. | date | notes | only written dimensions to be taken from this drawing, all dimensions to be checked on site before instructing. | | drg no | 7 | drawn | BD |