



Lower Ground Floor


		Cochrane Design
	KEY Radiator Low level double socket	DRAWING TITLE:
[]	 Double socket behind appliance High level double socket Shaver socket inside sink unit 	Ground Floor
g / Dining		PROJECT TITLE: 143 Kennington Park Road London SE11 4JJ SCALE: 1:100 DRAWING NO.:
		002
Bedroom		DRAWN BY: E.W
		DATE DRAWN: 10/03/11
		Do not scale from this drawing. Any errors or ommissions should be reported.

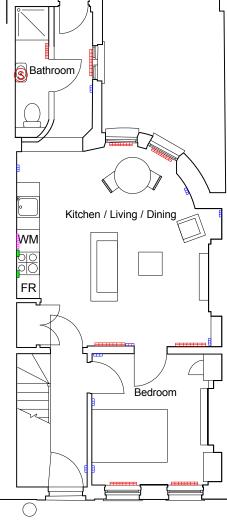

Ground floor

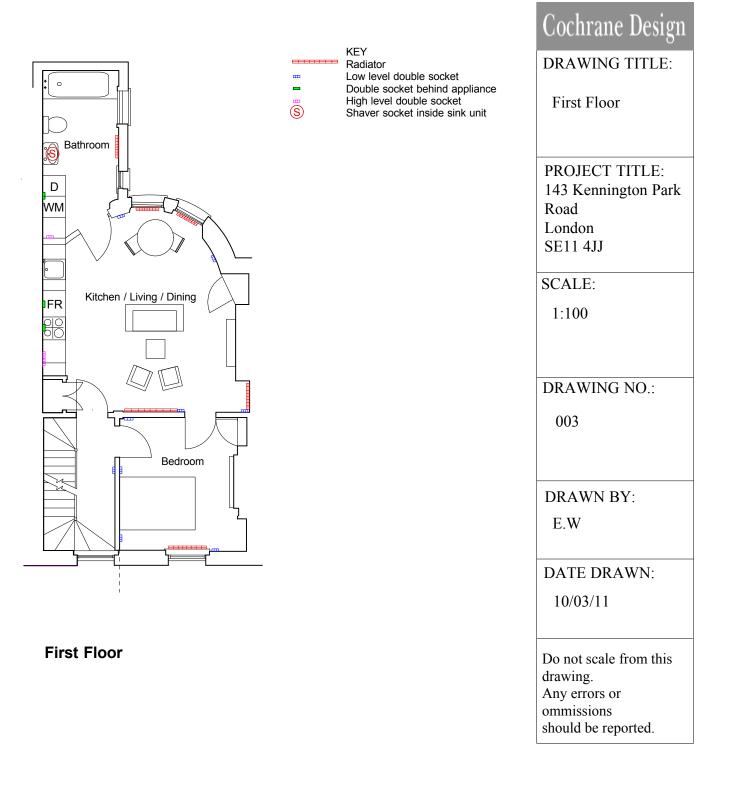

KEY Radiator Low level double socket Double socket behind appliance High level double socket Shaver socket inside sink unit	Cochrane Design DRAWING TITLE: Second Floor
	PROJECT TITLE: 143 Kennington Park Road London SE11 4JJ
	SCALE: 1:100
	DRAWING NO.: 004
	DRAWN BY: E.W
	DATE DRAWN: 10/03/11
	Do not scale from this drawing. Any errors or ommissions should be reported.

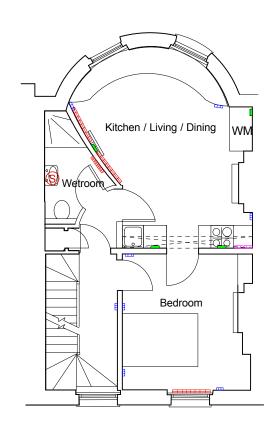

Second Floor

